



skart.design.studio



LET'S VISUALISE YOUR DREAMS

ARCHITECTURE PROJECT BY

SKART DESIGN STUDIO

Mr. Ali Hassan 10 Marla House

OUR VISION

At SKART Design Studio, we believe design is not a luxury for the few but a right for everyone. Our mission is to overcome cost and complexity by offering smart, efficient, and creative solutions that every family can cherish—empowering people with spaces of comfort, pride, and happiness.



SERVICE LOCATION

Lahore, Islamabad, Faisalabad, Multan

ARCHITECTURE

INTERIOR DESIGN

EXTERIOR DESIGN



skart.design.studio@gmail.com



+92 313 5734471

DETAIL OF DRAWINGS.

S.NO	DESCRIPTION
00	TITLE PAGE
01	3D FRONT ELEVATION PLAN
02	3D MAP PLAN (GROUND FLOOR)
03	3D MAP PLAN (FIRST FLOOR)
04	3D MAP PLAN (SECOND FLOOR)
05	FURNITURE PLAN (GROUND FLOOR)
06	FURNITURE PLAN (FIRST FLOOR)
07	FURNITURE PLAN (SECOND FLOOR)
08	2D FRONT ELEVATION (DIMENSION PLAN)
09	EXCAVATION PLAN
10	CENTER LINE PLAN
11	FOOTING PLAN
12	NOTES
13	DIMENSION PLAN (GROUND FLOOR)
14	DIMENSION PLAN (FIRST FLOOR)
15	DIMENSION PLAN (SECOND FLOOR)
16	DOOR & WINDOW PLAN (GROUND FLOOR)
17	DOOR & WINDOW PLAN (FIRST FLOOR)
18	DOOR & WINDOW PLAN (SECOND FLOOR)






GROUND FLOOR

SHEET NO : 01	PROJECT : 10 Marla Residential	DRAWING STATUS: Issued For Construction		CHECKED BY: Ar. Tasneem	 Design Studio Let's Visualize Your Dreams ARCHITECTURE , INTERIOR DESIGN , WOOD WORKS Yahya +92 313 375471 E-mail: Skart.design.studio@gmail.com Address: Office # 81, Darya Road Habbibullah Street, Near Durrani Rd, Lahore, Pakistan.
	CLIENT NAME : Mr. Ali Hassan .	ISSUE: 00-00-0000	DATE OF REVISED: 00-00-0000	DRAWN BY: Mr. Sadeem	



GROUND FLOOR

SHEET NO : 02	PROJECT : 10 Marla Residential	DRAWING STATUS: Issued For Construction		CHECKED BY: Ar. Tasneem	 Design Studio Let's Visualize Your Dreams ARCHITECTURE, INTERIORS, LANDSCAPE Phone: +92 313 959471 Email: skart.design.studio@gmail.com Address: Office # 01, Dera Road Habshah Road, New Damm Road, Lahore, Pakistan.
	CLIENT NAME : Mr. Ali Hassan .	ISSUE: 00-00-0000	DATE OF REVISED: 00-00-0000	DRAWN BY: Mr. Sadeem	

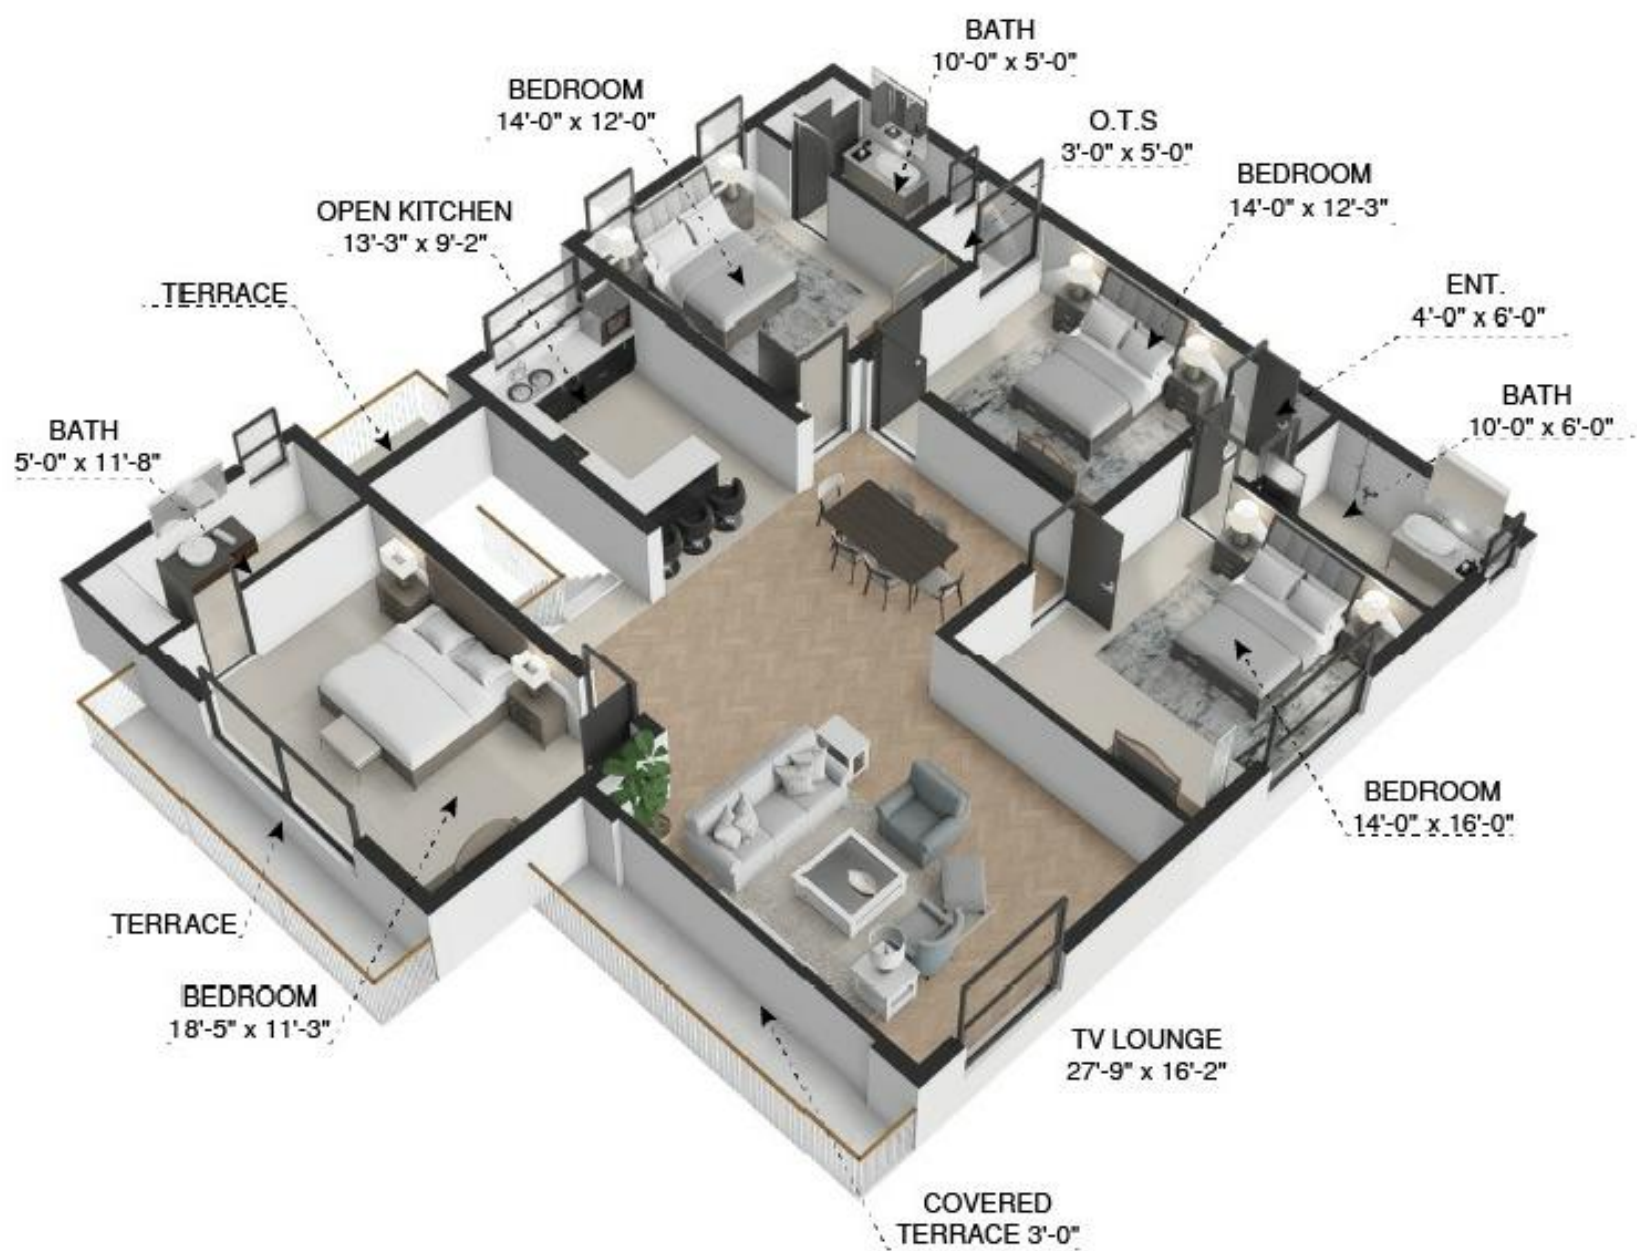

FIRST FLOOR

SHEET NO: 03	PROJECT: 10 Marla Residential CLIENT NAME : Mr. Ali Hassan .	DRAWING STATUS: Issued For Construction ISSUE: 00-00-0000 DATE OF REVISED: 00-00-0000	CHECKED BY: Ar. Tasneem DRAWN BY: Mr. Sadeem	Design Studio Let's Visualize Your Dreams ARCHITECTURE - INTERIOR DESIGN WORKS Vision: -92 313 979471 E-mail: Skart.designstudio@gmail.com Address: Office # 01, Darya Road, Hafeezkhush Street, Near Durrani Rd, Lahore, Pakistan.
-----------------------------------	---	--	---	---




FIRST FLOOR

SHEET NO : 04	PROJECT : 10 Marla Residential	DRAWING STATUS: Issued For Construction		CHECKED BY: Ar. Tasneem
	CLIENT NAME : Mr. Ali Hassan .	ISSUE: 00-00-0000	DATE OF REVISED: 00-00-0000	DRAWN BY: Mr. Sadeem



Design Studio
Let's Visualize Your Dreams

ARCHITECTURE - INTERIOR DESIGN
WOOD WORKS
Yohar
+92 313 5754471
Email:
Skart.design.studio@gmail.com
Address:
Office # 81, Darya Road Hahira Road,
Near Durrani Rd, Lahore,
Pakistan.

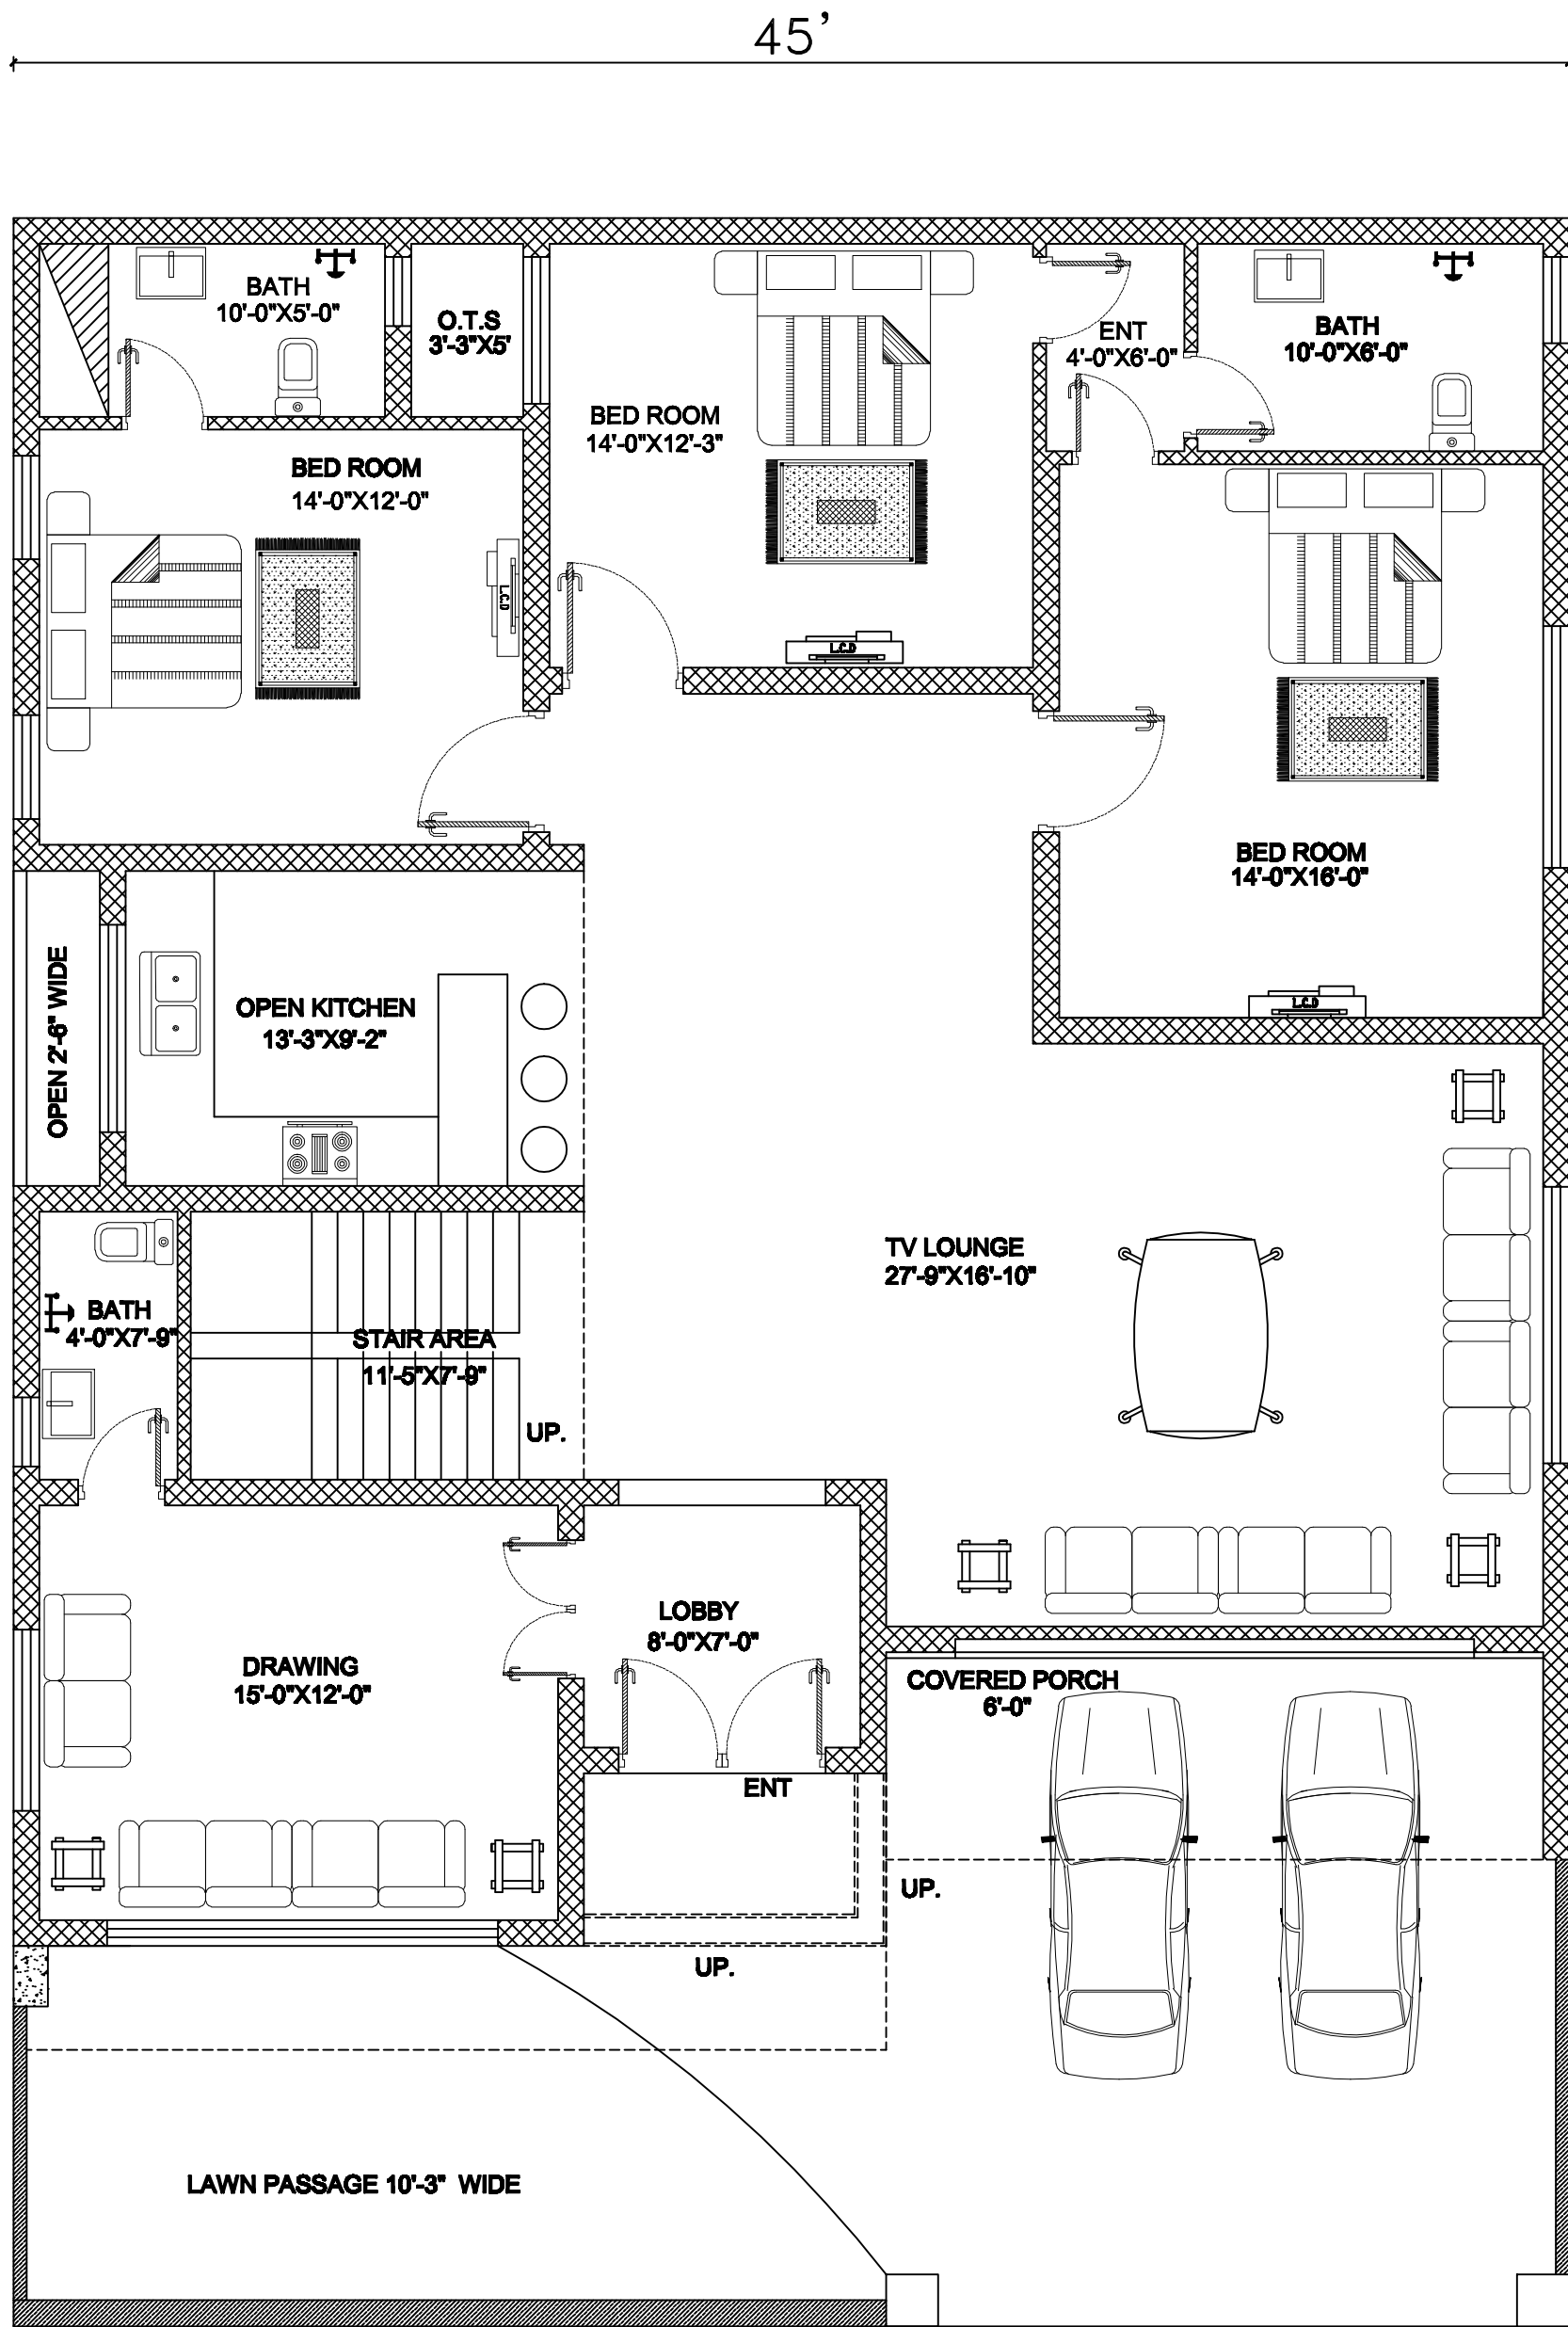

GROUND FLOOR PLAN.
(COVERED AREA-2235)

SHEET NO :

05

PROJECT :

10 Marla Residential

CLIENT NAME :

Mr. Ali Hassan .

DRAWING STATUS:

Issued For Construction

ISSUE:

00-00-0000

DATE OF REVISED:

00-00-0000

CHECKED BY:

Ar. Tasneem


DRAWN BY:

Mr. Sadeem




Design Studio
Let's Visualize Your Dreams

ARCHITECTURE . INTERIOR DESIGN .
WOOD WORKS
Phone: +92 313 9794171
E-mail: Skart.Design.Studio@gmail.com
Address: Office # 61, Devia Road Habibullah Street,
New Dera Road, Lahore,
Pakistan.

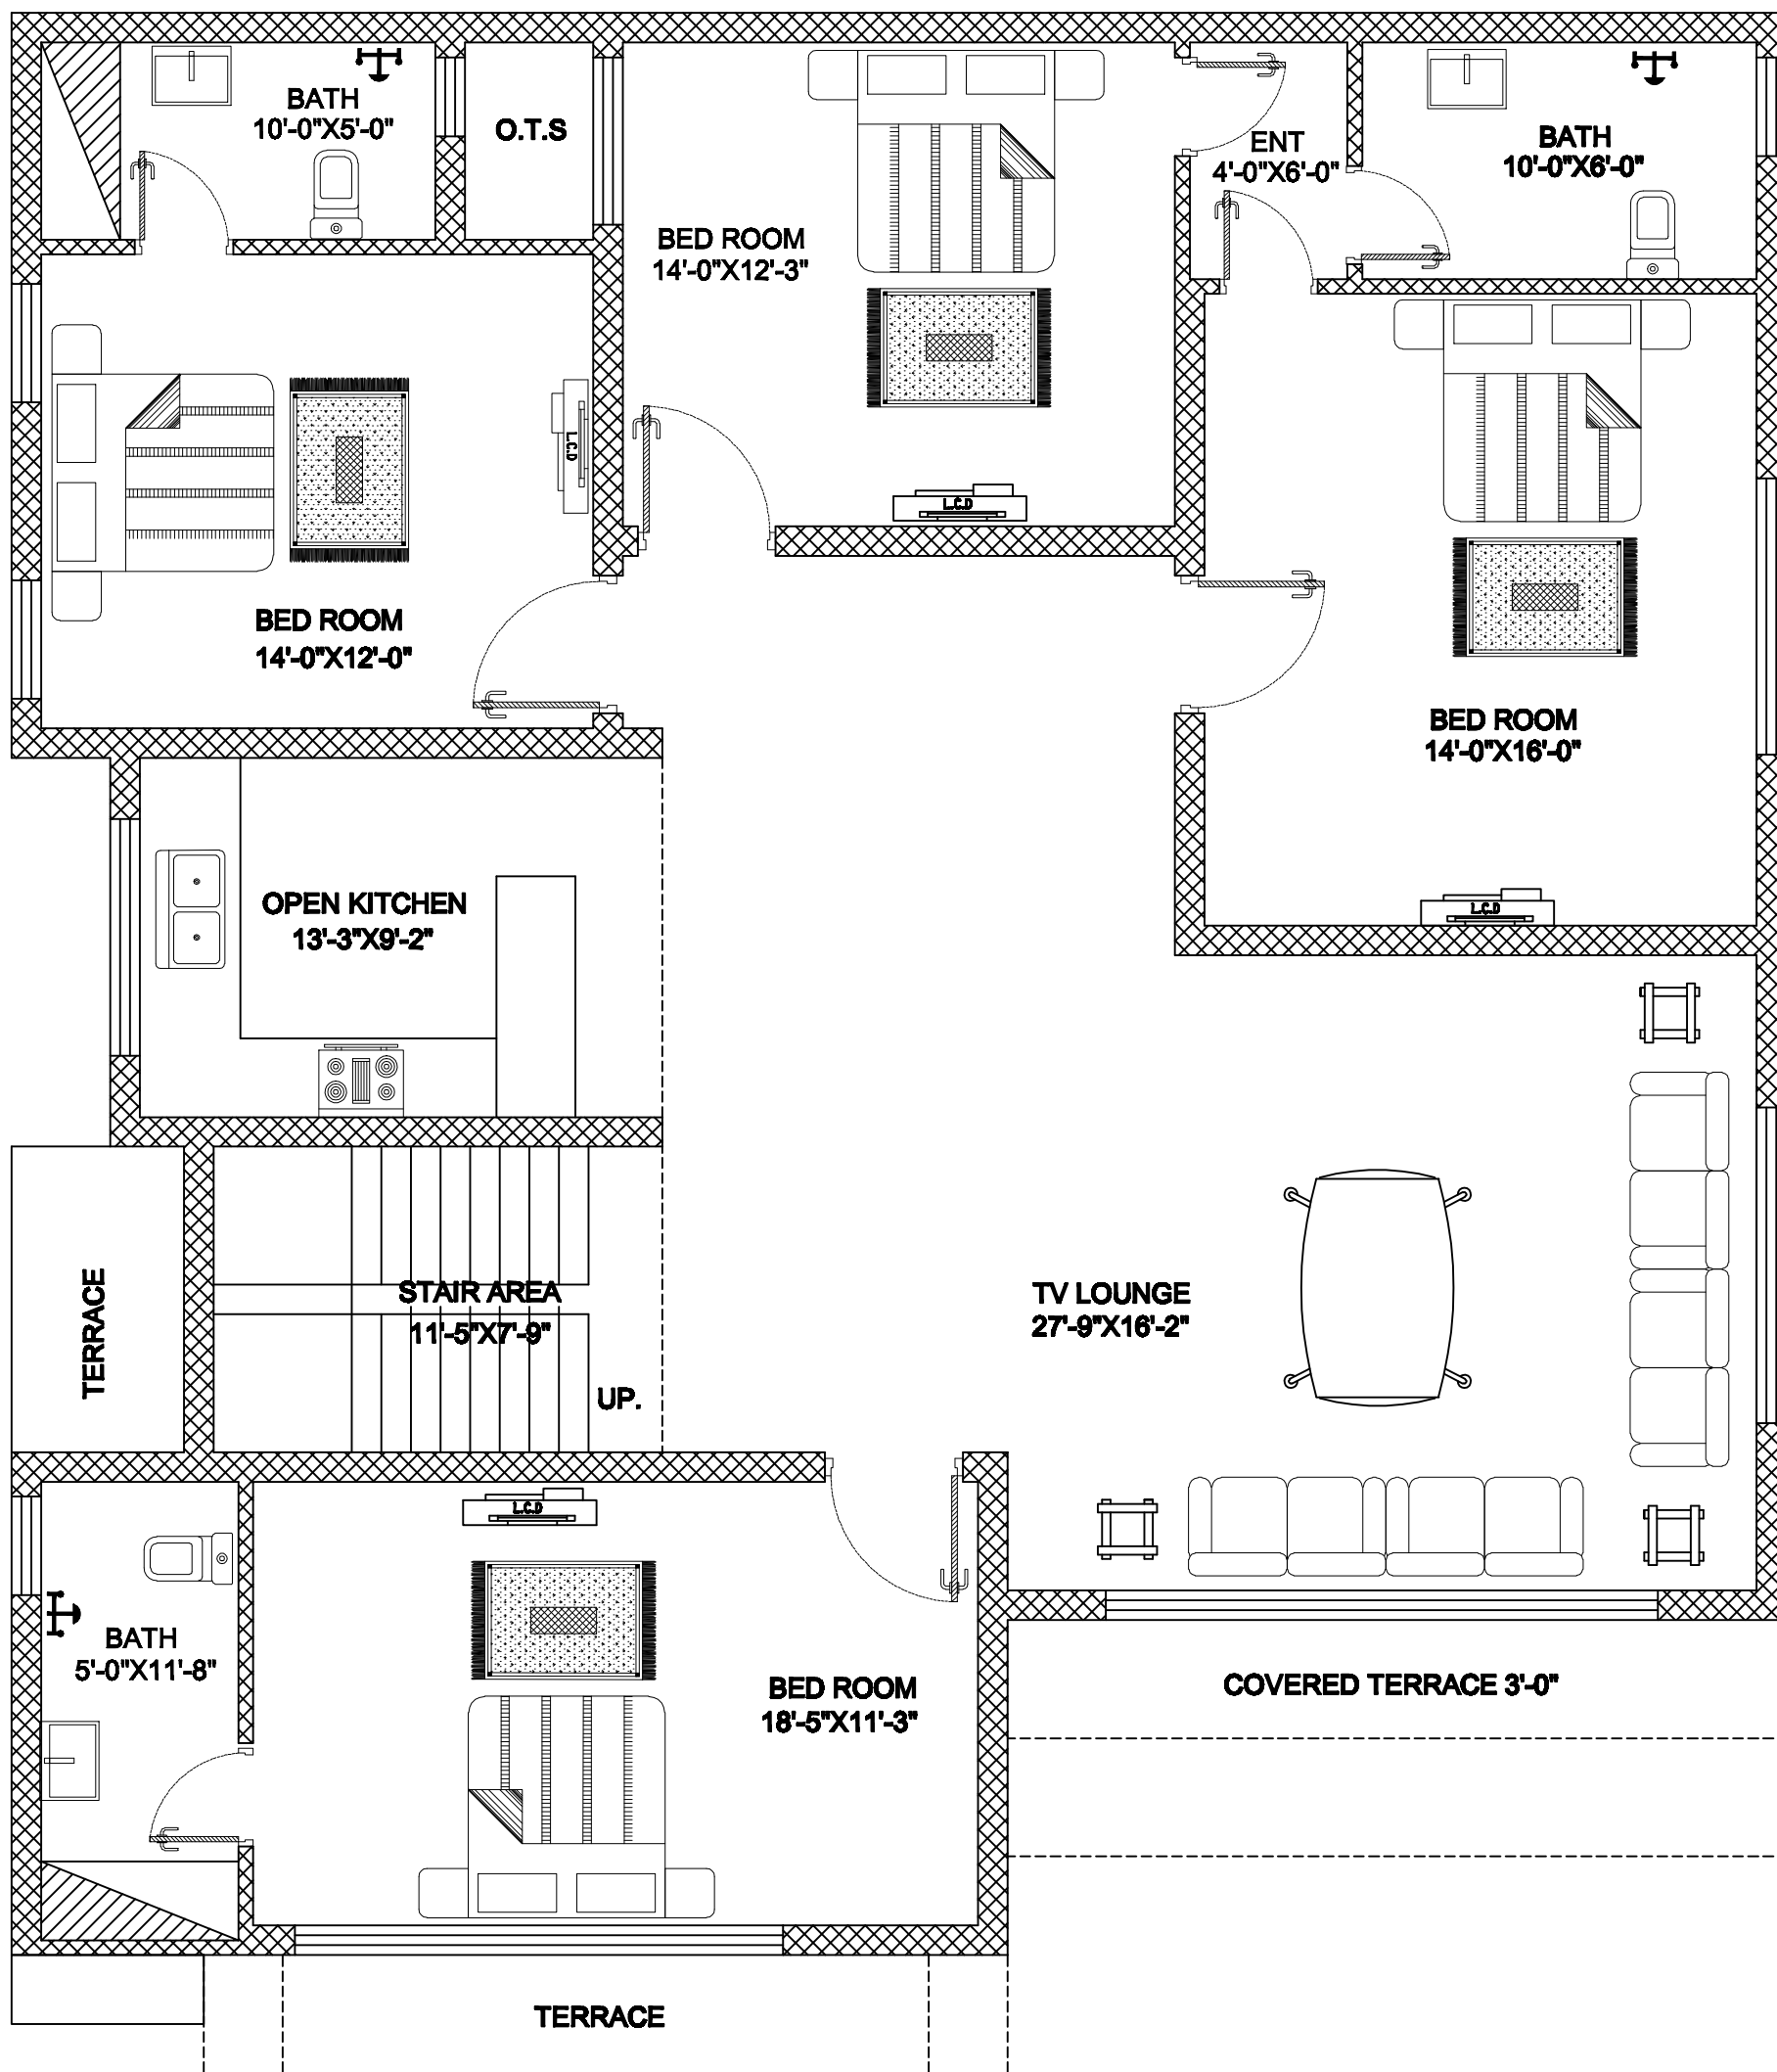

FIRST FLOOR PLAN.
(COVERED AREA-2148)

SHEET NO : 06	PROJECT : 10 Maria Residential CLIENT NAME : Mr. Ali Hassan .	DRAWING STATUS: Issued For Construction ISSUE: 00-00-0000 DATE OF REVISED: 00-00-0000	CHECKED BY: Ar. Tasneem DRAWN BY: Mr. Sadeem	 Design Studio Let's Visualize Your Dreams ARCHITECTURE - INTERIOR DESIGN - WOOD WORKS Yasmeen +92333 5794771 E-mail: skart.design.studio@gmail.com Address: Office # 66, Darya Road (Hafizabad) Street, Phase II, Darya Road, Lahore, Pakistan.
------------------------------------	--	--	---	--

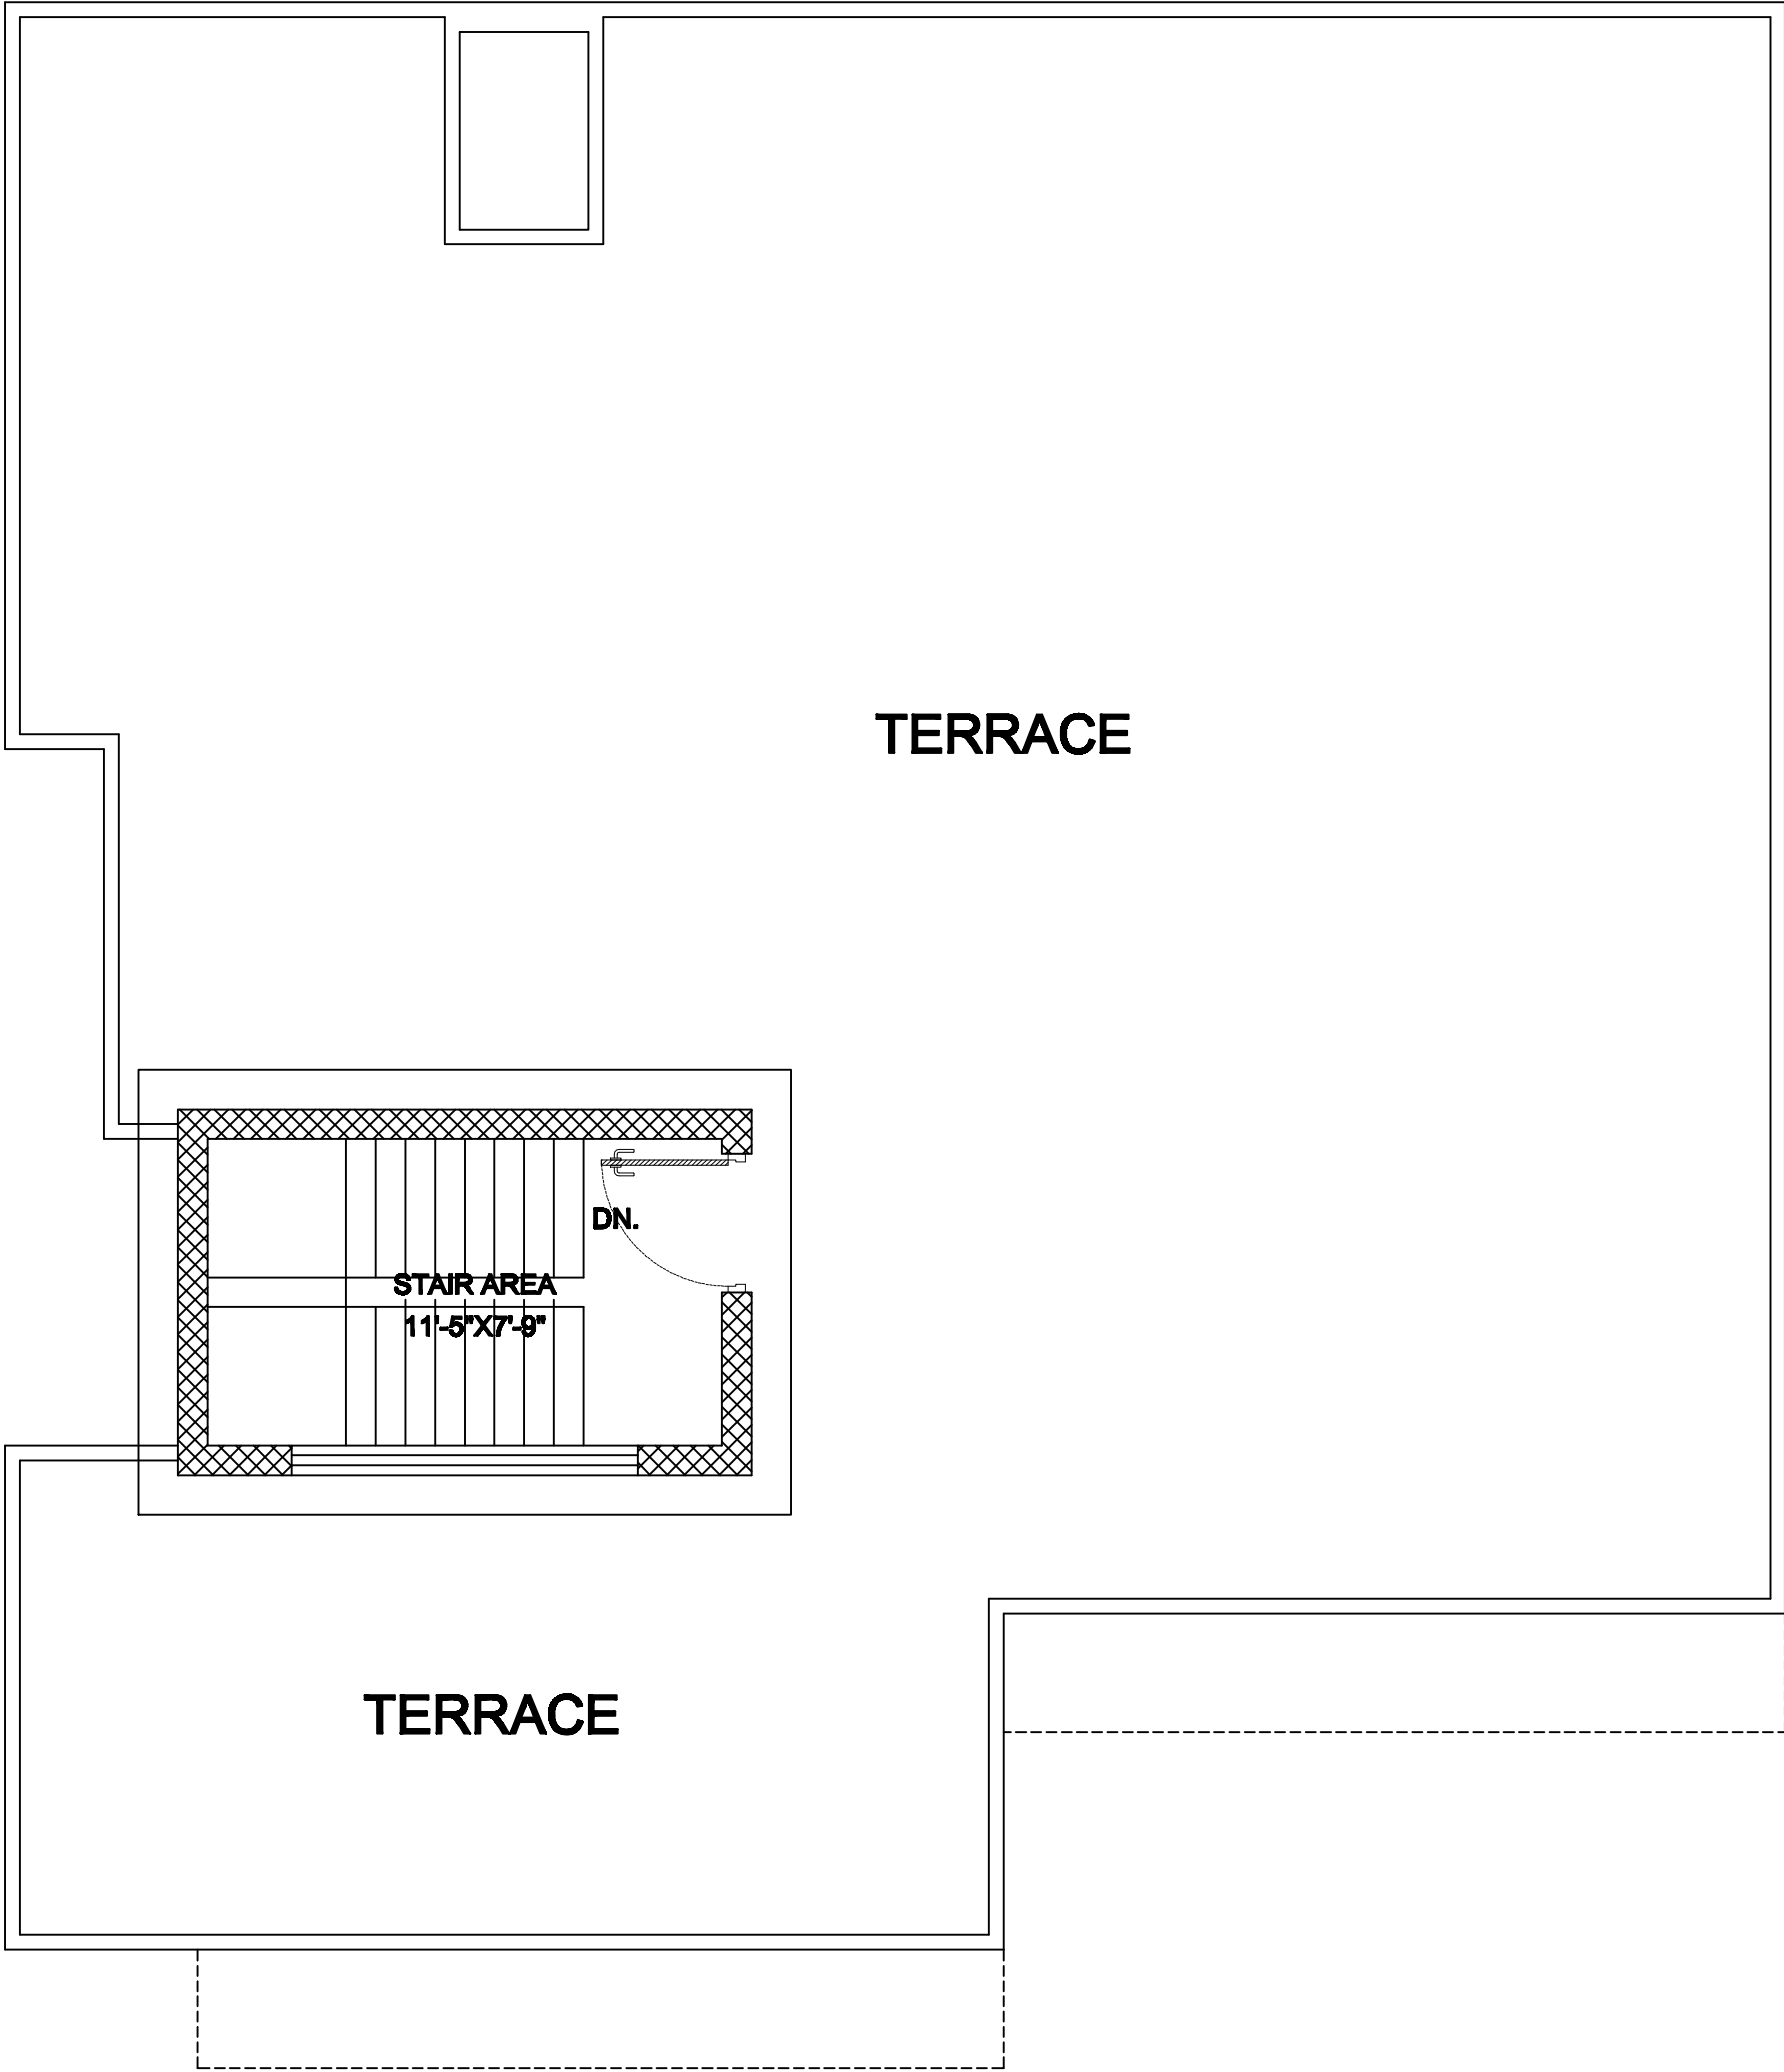


ROOF TOP FLOOR PLAN.

SHEET NO : 07	PROJECT : 10 Marla Residential	DRAWING STATUS: Issued For Construction		CHECKED BY: Ar. Tasneem
	CLIENT NAME : Mr. Ali Hassan .	ISSUE: 00-00-0000	DATE OF REVISED: 00-00-0000	DRAWN BY: Mr. Sadeem




Design Studio
Let's Visualize Your Dreams
ARCHITECTURE , INTERIOR DESIGN
WOOD WORKS
Yemen
+96333 770471
Email:
Skart.Design.Studio@gmail.com
Address:
Office # 61, Darda Road 11th Street, Sana'a
Near Terminal 1, Sana'a, Yemen

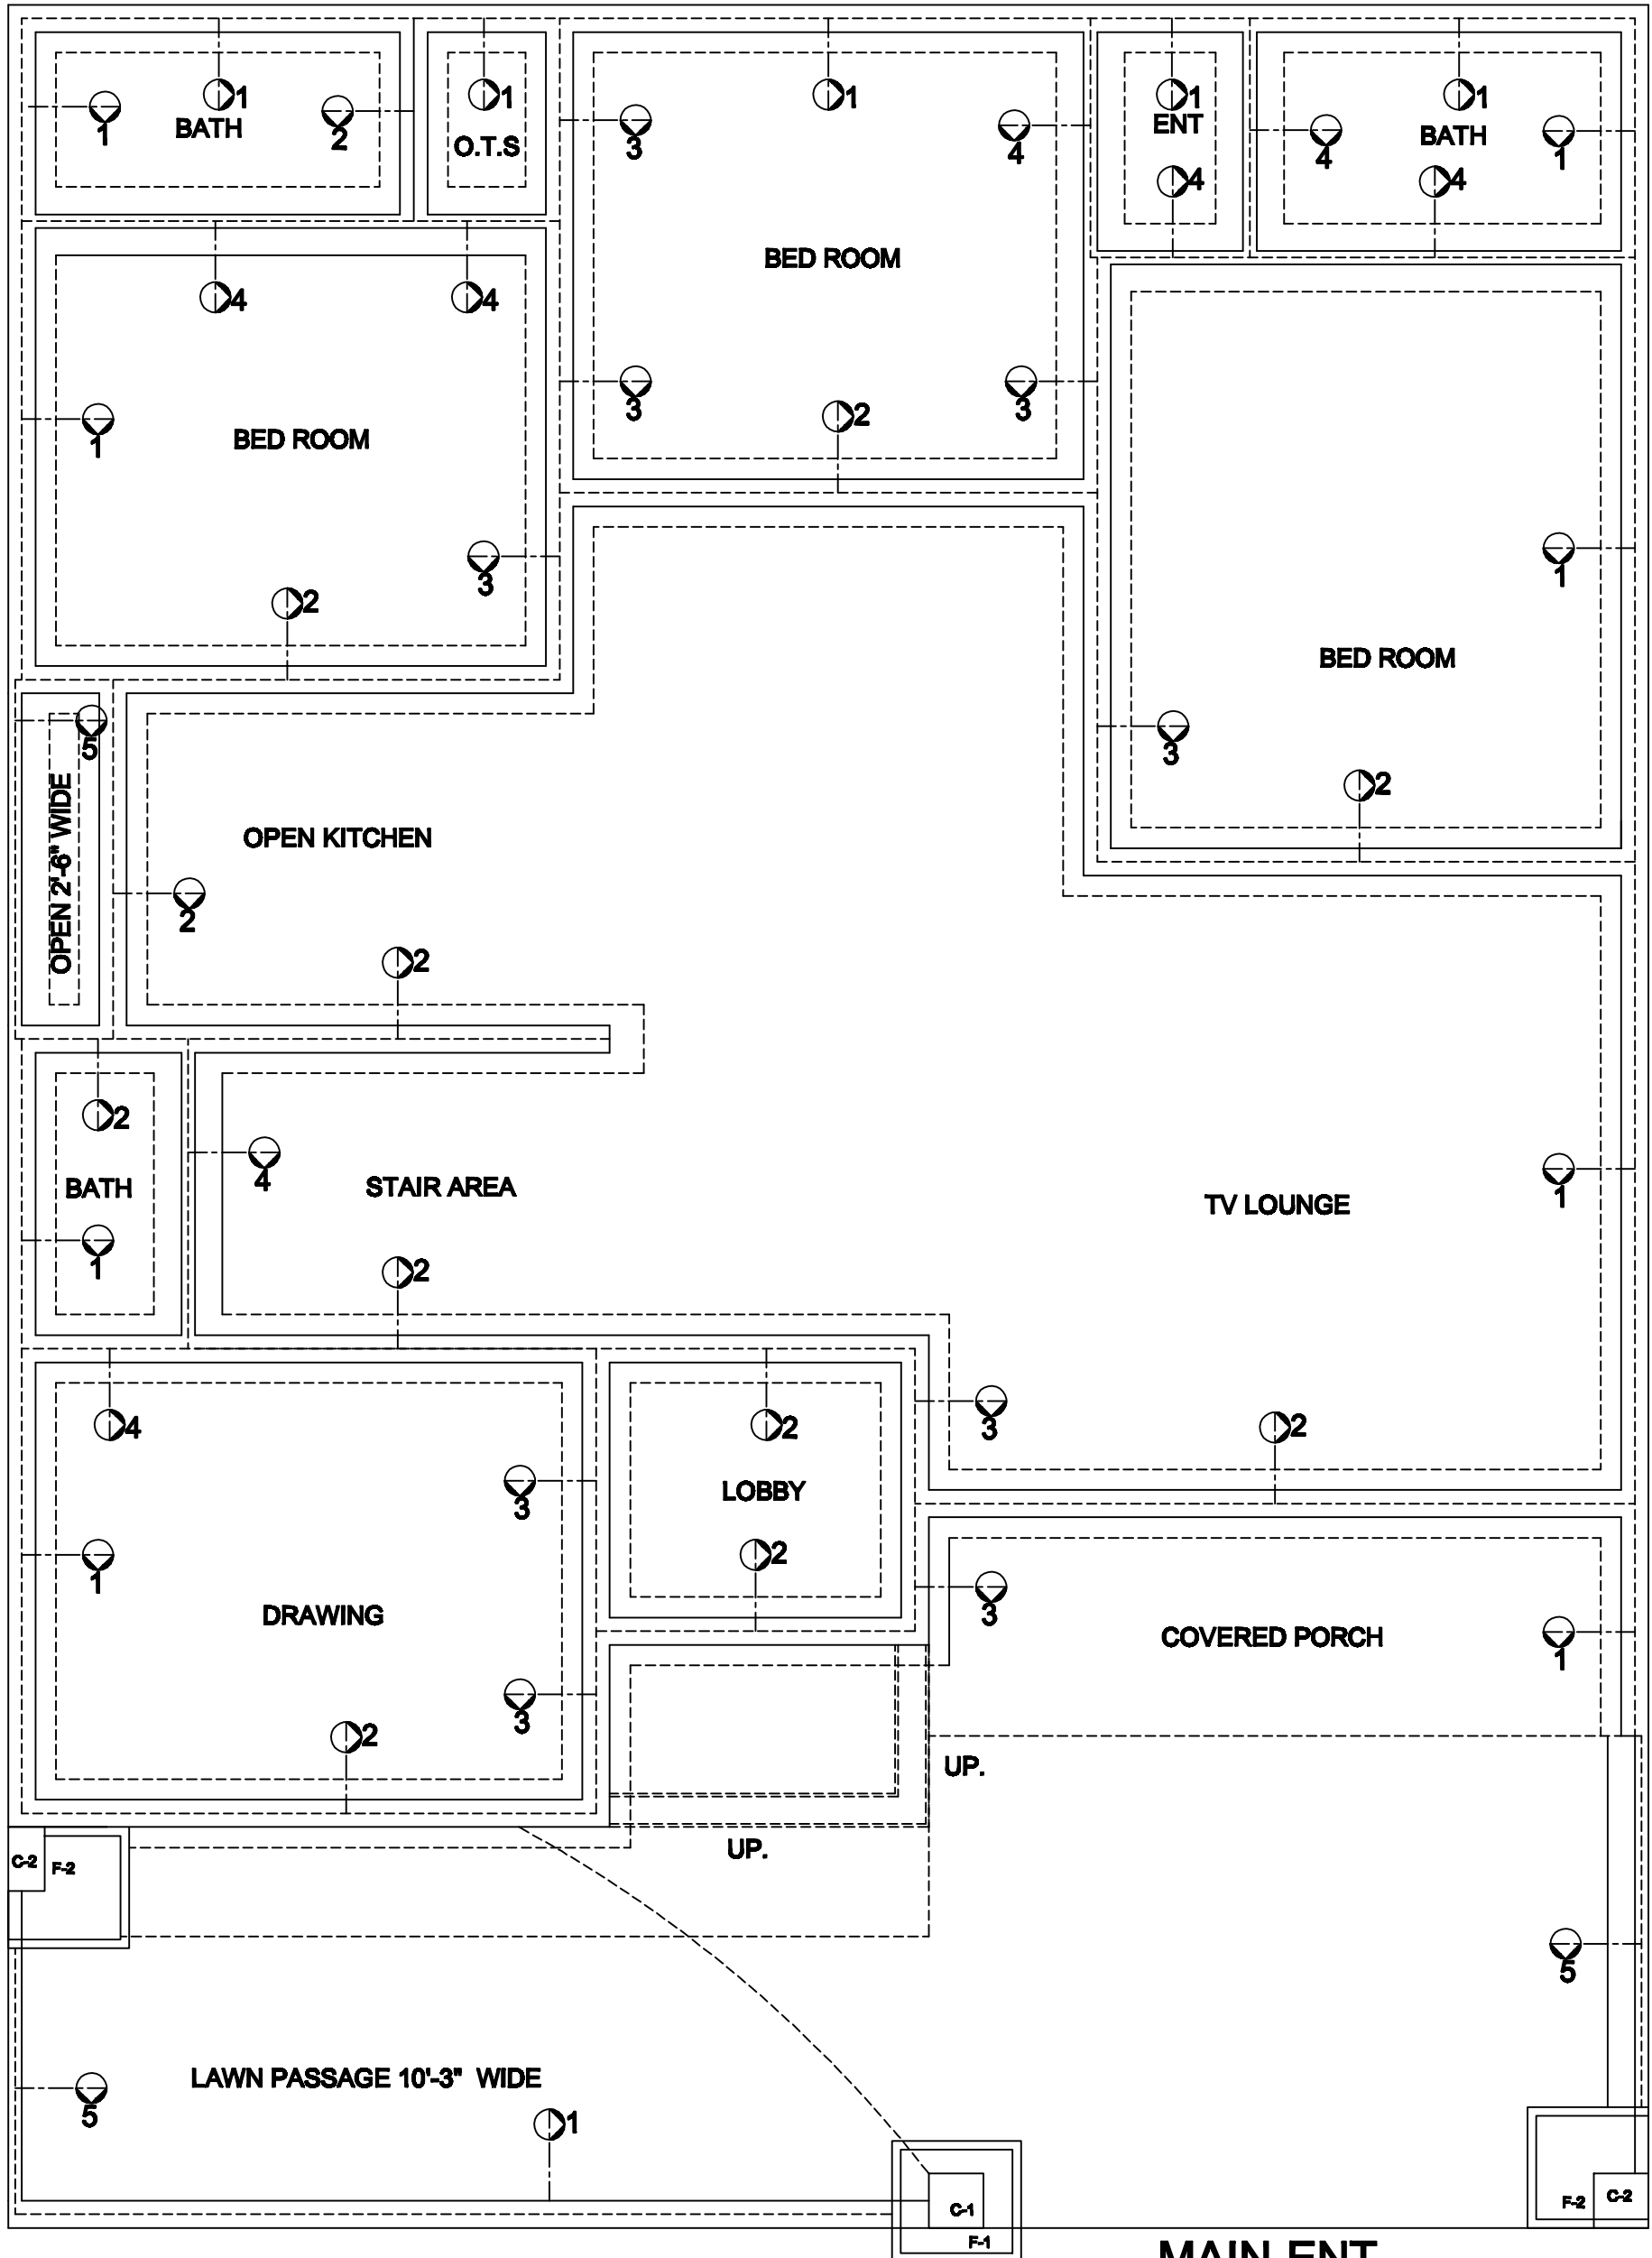

SHEET NO: 08	PROJECT: 10 Marla Residential	DRAWING STATUS: Issued For Construction		CHECKED BY: Ar. Tasneem
	CLIENT NAME : Mr. Ali Hassan .	ISSUE: 00-00-0000	DATE OF REVISED: 00-00-0000	DRAWN BY: Mr. Sadeem



ARCHITECTURE, INTERIORS DESIGN
WOOD WORK
Voice:
+93 315 979471
E-mail:
Skart.Design.Studio@gmail.com
Address:
Office #41, Darya Road, Haidarabad Street,
New Dammam Rd, Lahore,
Pakistan.

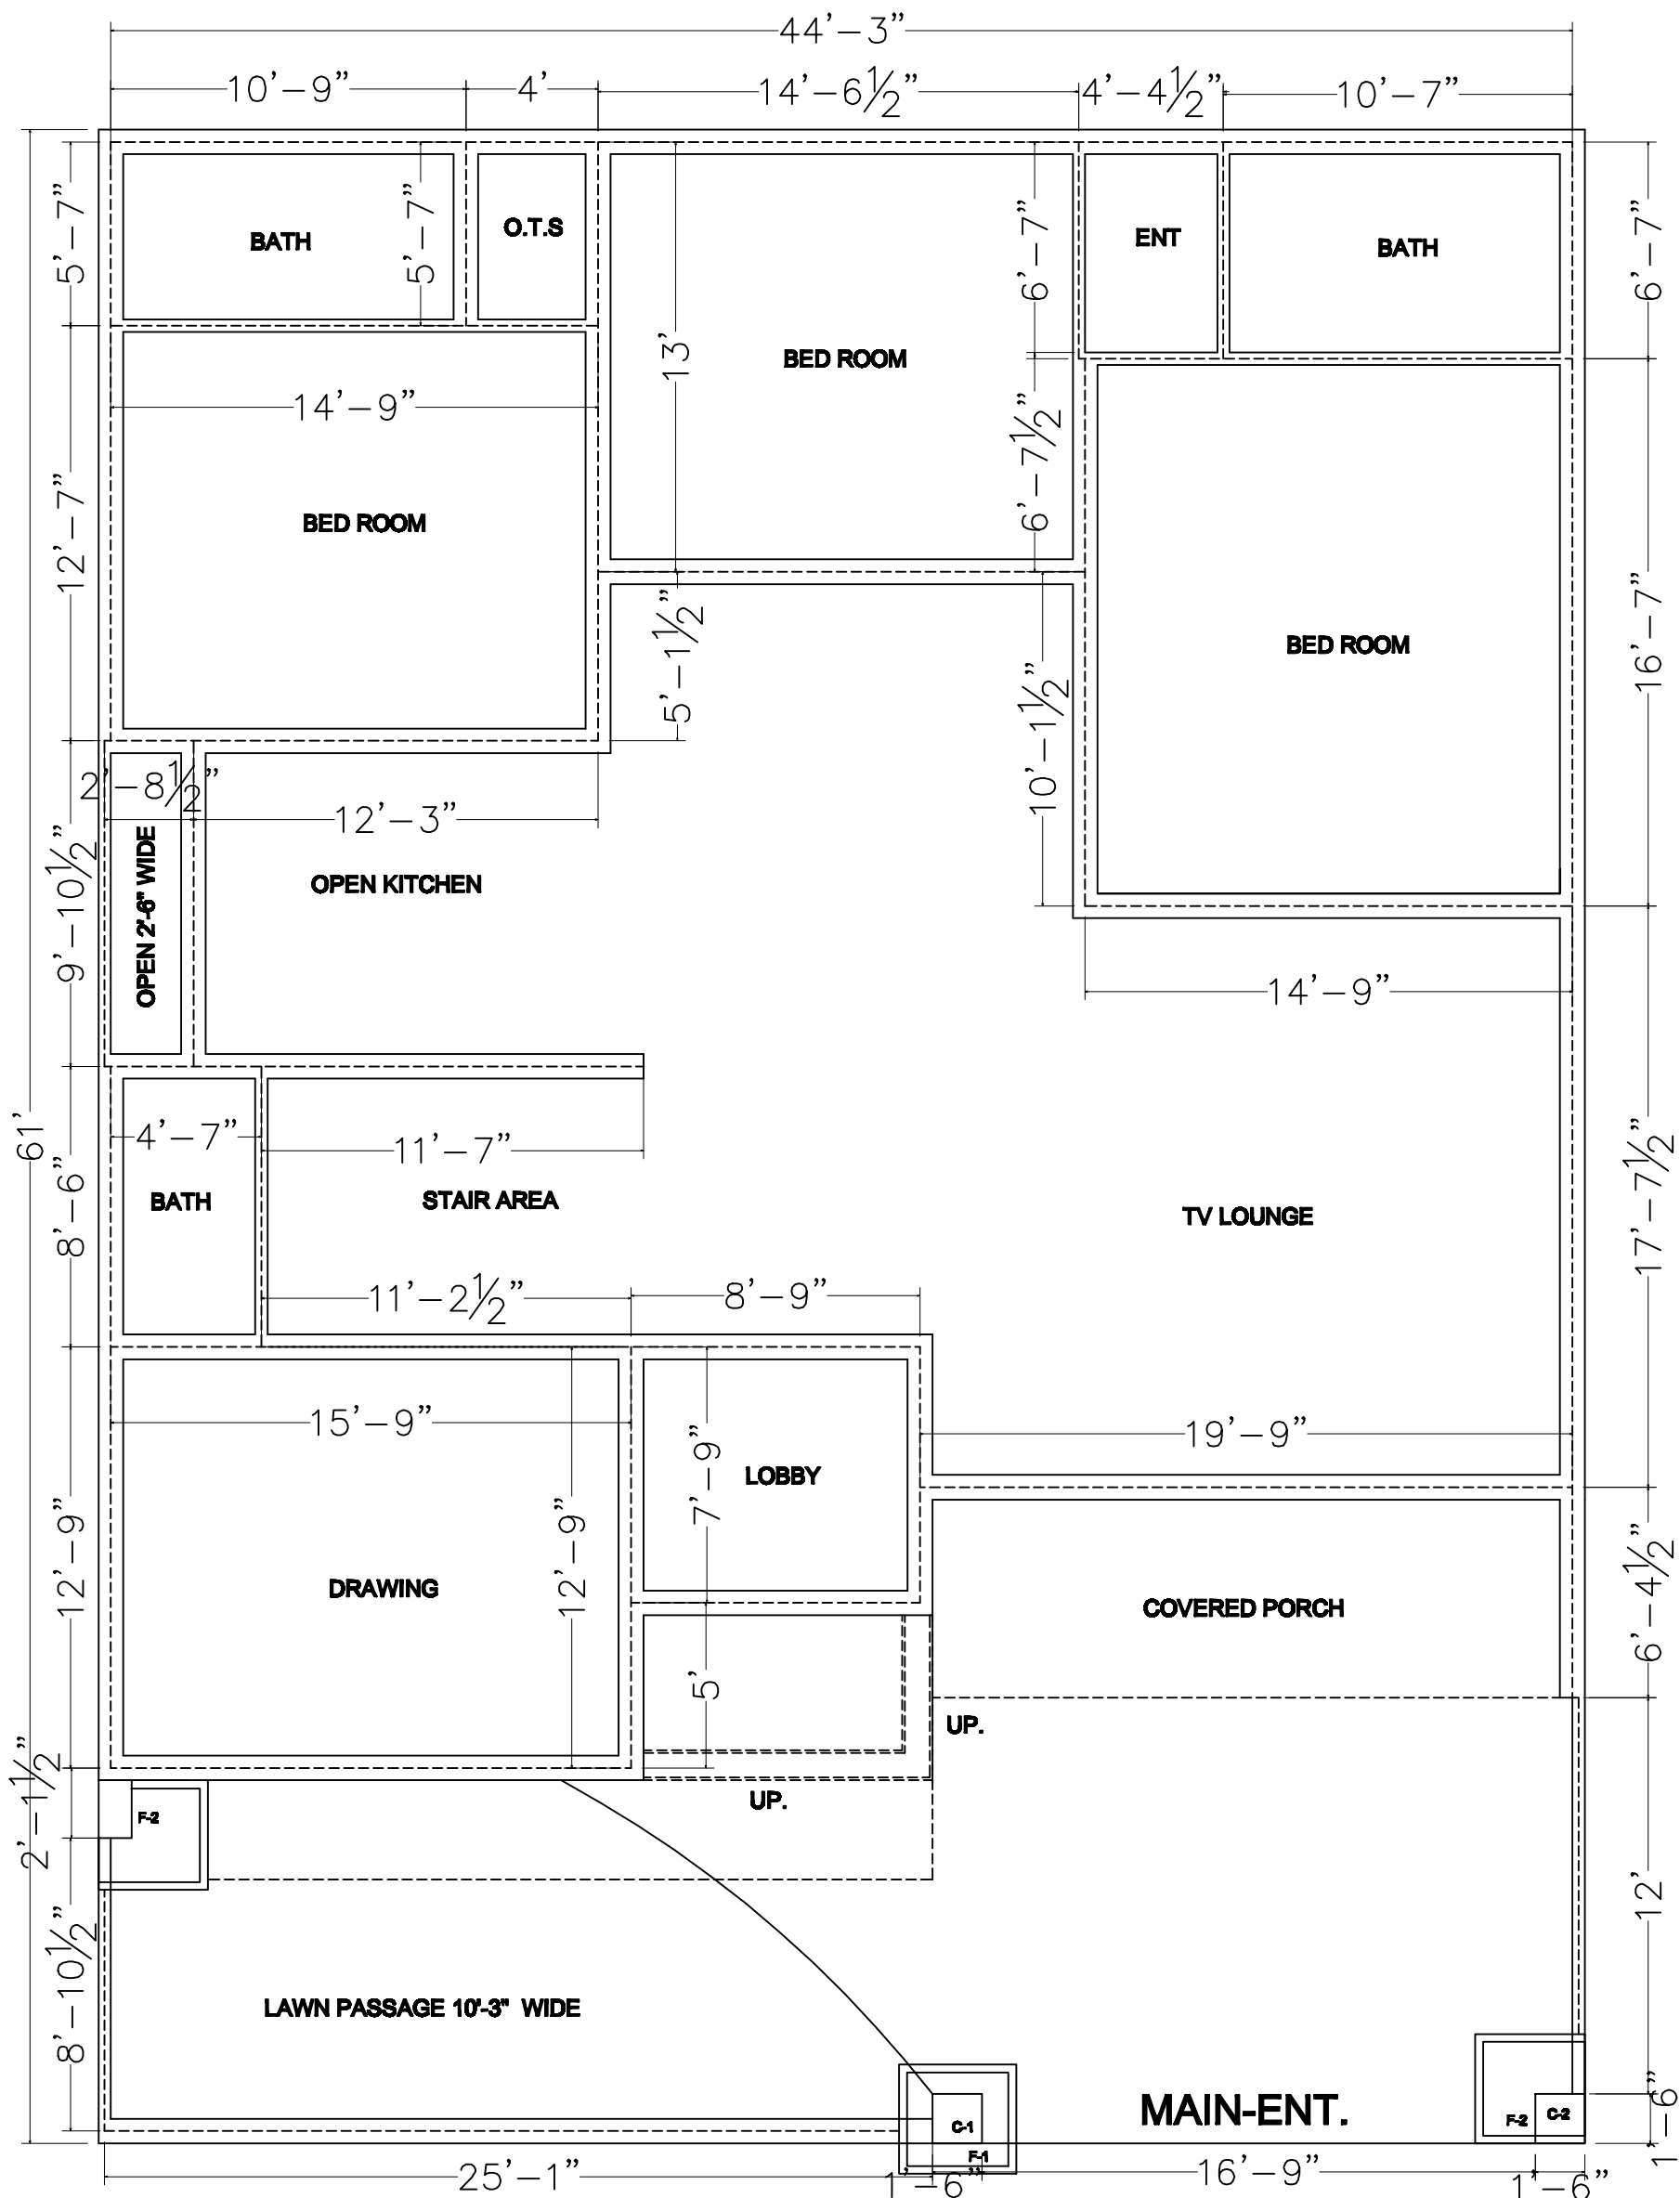

CENTER LINE PLAN.

SHEET NO :

09

PROJECT :

10 Marla Residential

CLIENT NAME :

Mr. Ali Hassan .

DRAWING STATUS:

Issued For Construction

ISSUE:

00-00-0000

DATE OF REVISED:

00-00-0000

CHECKED BY:

Ar. Tasneem

DRAWN BY:

Mr. Sadeem



Design Studio

Let's Visualize Your Dreams

ARCHITECTURE, INTERIOR DESIGN, WOOD WORKS

Yousang
+92 333 575471

Email: Skart.design.studio@gmail.com

Address:









Office # 41, Darya Road (Khanpur Road),
New Dammam Rd, Lahore,
Pakistan.

NOTES:


- 1- ALL REINFORCED CONCRETE SHALL HAVE MINIMUM CUBE STRENGTH
3750 Psi AT 28 DAYS FOR COLUMNS (CONCRETE MIX 1:1.5:3) AND
3000 Psi AT 28 DAYS FOR ALL OTHER RCC MEMBERS (CONCRETE MIX 1:2:4)
- 2- USE LAWRENCEPUR & CHENAB SAND WITH (50:50) RATIO IN ALL
STRUCTURAL CONCRETE WORKS.
- 3- USE CHENAB SAND IN ALL PLASTERING WORKS.
- 4- ALL REINFORCING STEEL EXCEPT TIES (#3) OF BEAMS/COLUMNS SHALL BE
CONFORMING TO ASTM A615 GRADE 60 DEFORM STEEL.
TIES(#3) OF BEAMS AND COLUMNS SHALL BE CONFORMING TO ASTM A615
GRADE 40.
- 5- CONCRETE COVER TO REINFORCEMENT SHALL BE AS FOLLOWS.
 - (i) FOUNDATIONS = 2 INCH
 - (ii) COLUMNS = 1½ INCH
 - (iii) SLABS = ¾ INCH
 - (iv) BEAM (BOTTOM)= 1½ INCH, (SIDES)=1 INCH
- 6- LAP LENGTH SHALL BE 48 TIMES DIAMETER OF SMALLER BAR.
- 7- PROVIDE HOLDINGS BARS #3@12" TO HOLD THE TOP BARS OF SLAB.
- 8- ALL LEVELS, DIMENSION & DETAIL TO BE VERIFIED FROM
ARCHTECTURAL DRAWINGS BEFORE CONSTRUCTION.
- 9- ALL CONCRETE USE SHALL BE MACHINE MIX NOT HAND MIXING IS ALLOWED
IN CONCRETE.

SHEET NO :	PROJECT :	DRAWING STATUS:	CHECKED BY:	 Design Studio Let's Visualize Your Dreams! ARCHITECTURE , INTERIOR DESIGN WOOD WORKS Voice: +92 333 975471 E-mail: Skart.design.studio@gmail.com Address: Office # 61, Darda Road Habbalibek Road, New Town 754, Lahore, Pakistan.
10	10 Marla Residential	Issued For Construction	Ar. Tasneem	
	CLIENT NAME :	ISSUE: 00-00-0000	DRAWN BY: Mr. Sadeem	
	Mr. Ali Hassan .	DATE OF REVISED: 00-00-0000		

- LEGEND:
- 1- DAMP PROOF COURSE (D.P.C)
 - 2- NATURAL SOIL LEVEL (N.S.L)
 - 3- ROAD LEVEL (R.L)
 - 4- FINISH FLOOR LEVEL (F.F.L)
 - 5- SIDE PASSAGE LEVEL (S.P.L)

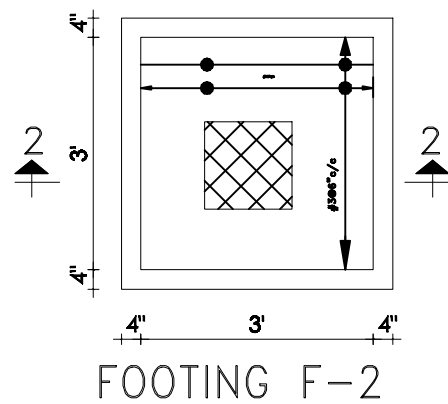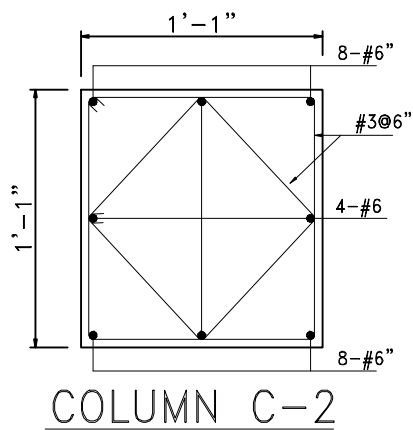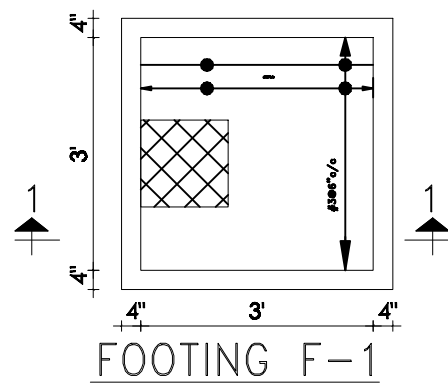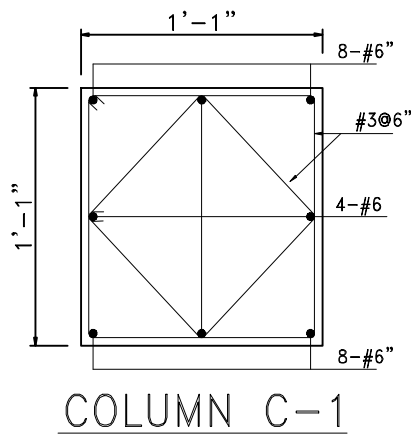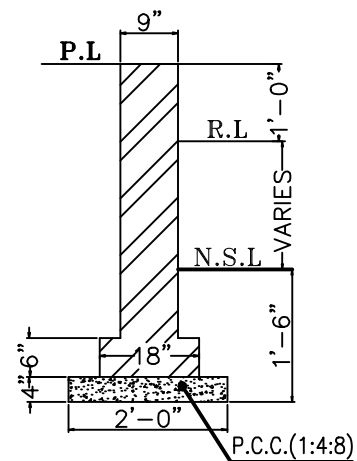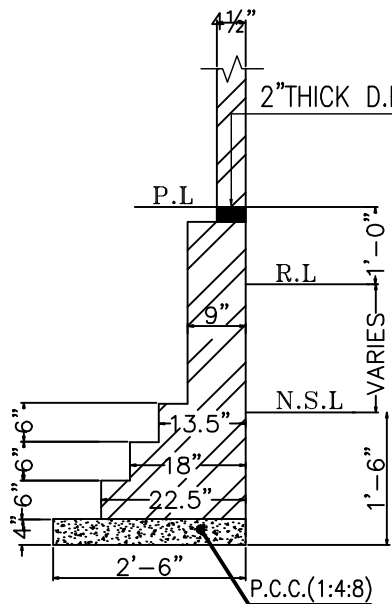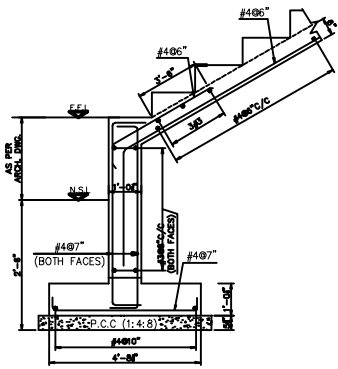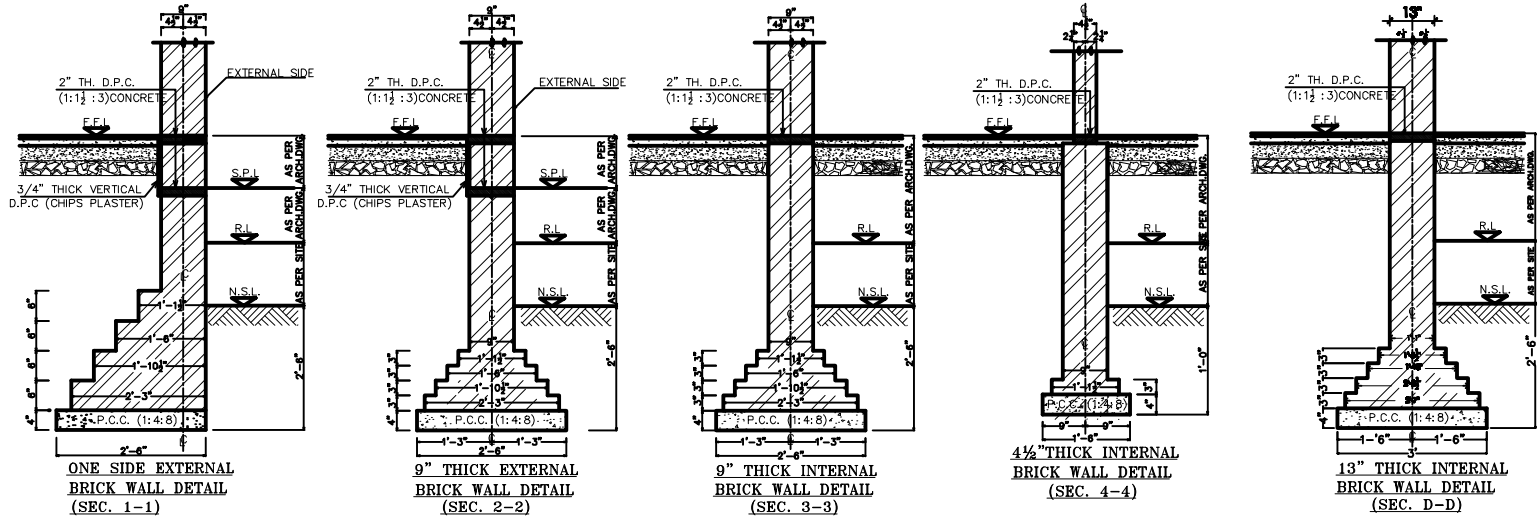


SHEET NO : 1 1	PROJECT : 10 Marla Residential	DRAWING STATUS: Issued For Construction		CHECKED BY: Ar. Tasneem	 Design Studio Let's Visualize Your Dreams ARCHITECTURE, INTERIOR DESIGN, WOOD WORKS Visit: +92 315 575 5471 Email: Start.design.studio@gmail.com Address: Office # 81, Durrani Road, H-8/1, Islamabad, Pakistan
	CLIENT NAME : Mr. Ali Hassan .	ISSUE: 00-00-0000	DATE OF REVISED: 00-00-0000	DRAWN BY: Mr. Sadeem	

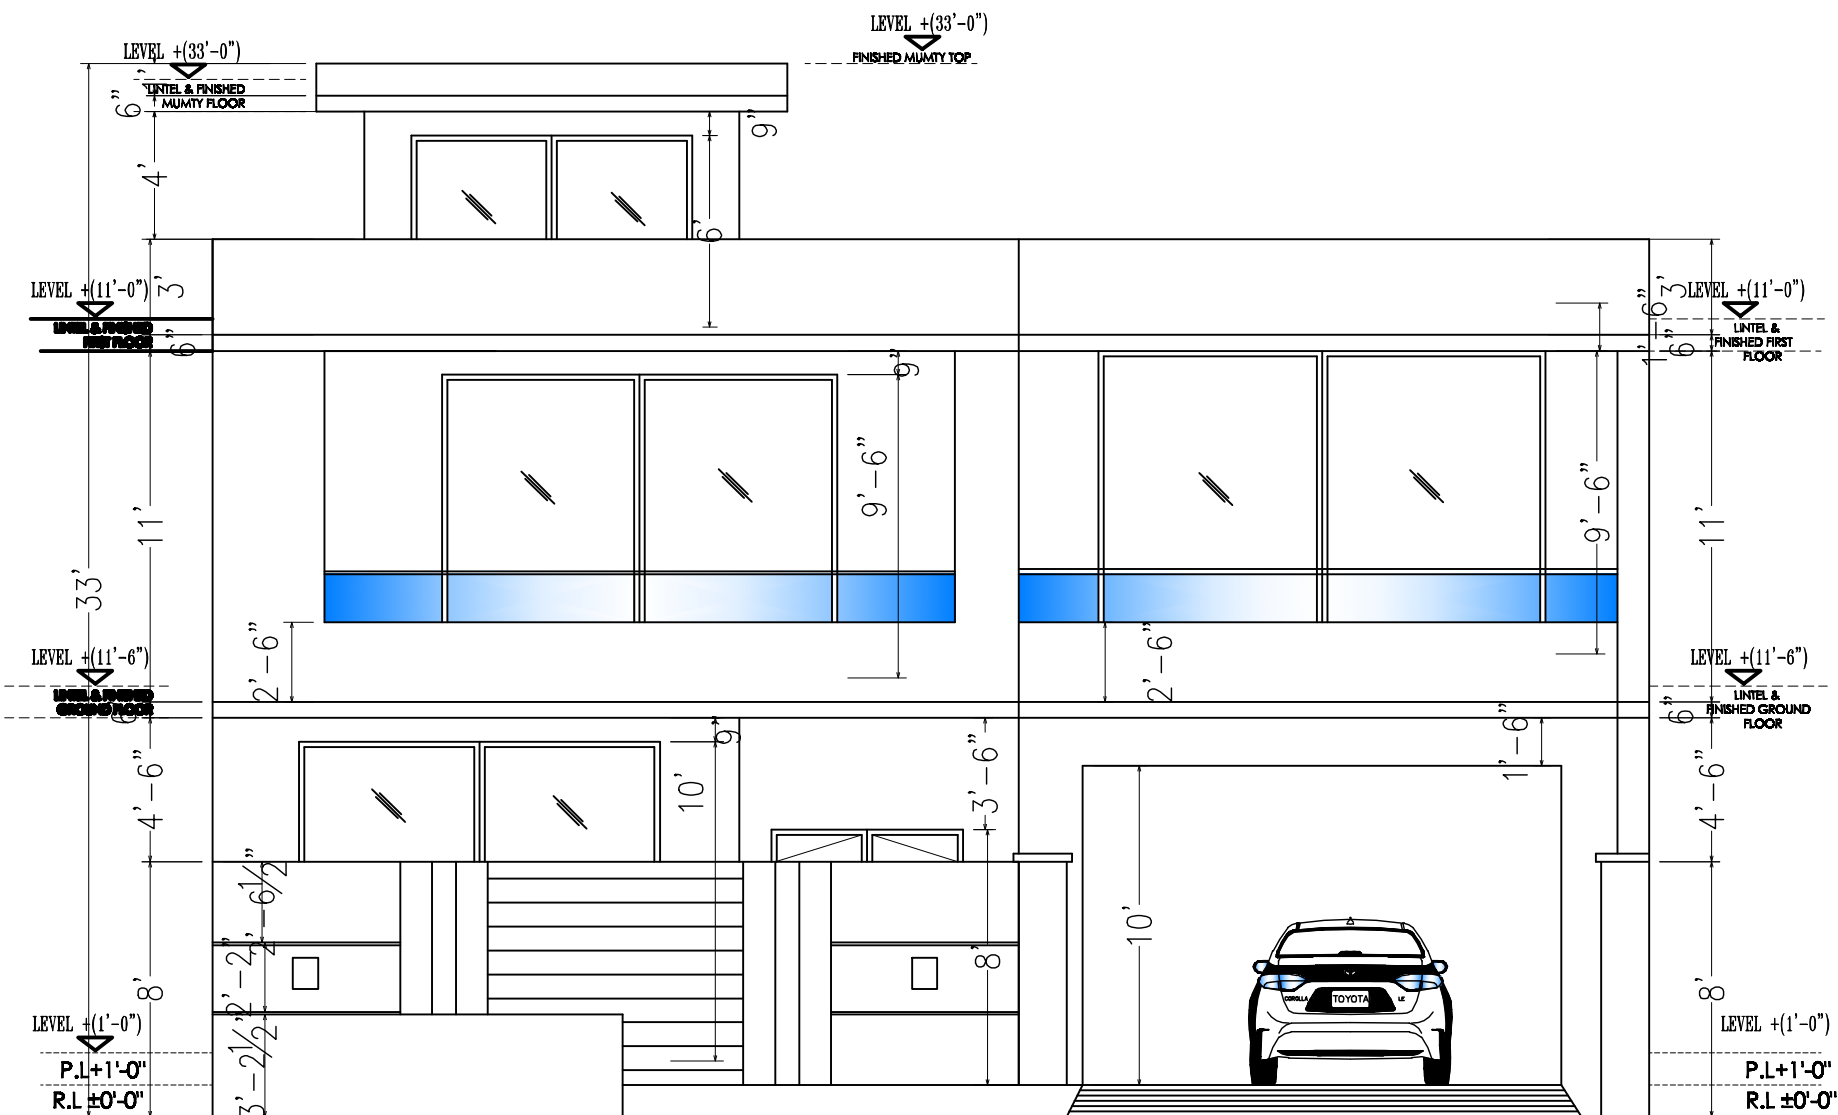


SHEET NO : 1 2	PROJECT : 10 Marla Residential	DRAWING STATUS: Issued For Construction		CHECKED BY: Ar. Tasneem
	CLIENT NAME : Mr. Ali Hassan .	ISSUE: 00-00-0000	DATE OF REVISED: 00-00-0000	DRAWN BY: Mr. Sadeem



Design Studio
Let's Visualize Your Dreams!
Address:
Office # 01, Dhole Road, Khatkhata Road,
Near Channal Road, Lahore,
Pakistan.
Architect: ARSHAD ALI KHAN
WOOD WHEELS
Vision:
+92 333 9754471
E-mail:
skart.design.studio@gmail.com

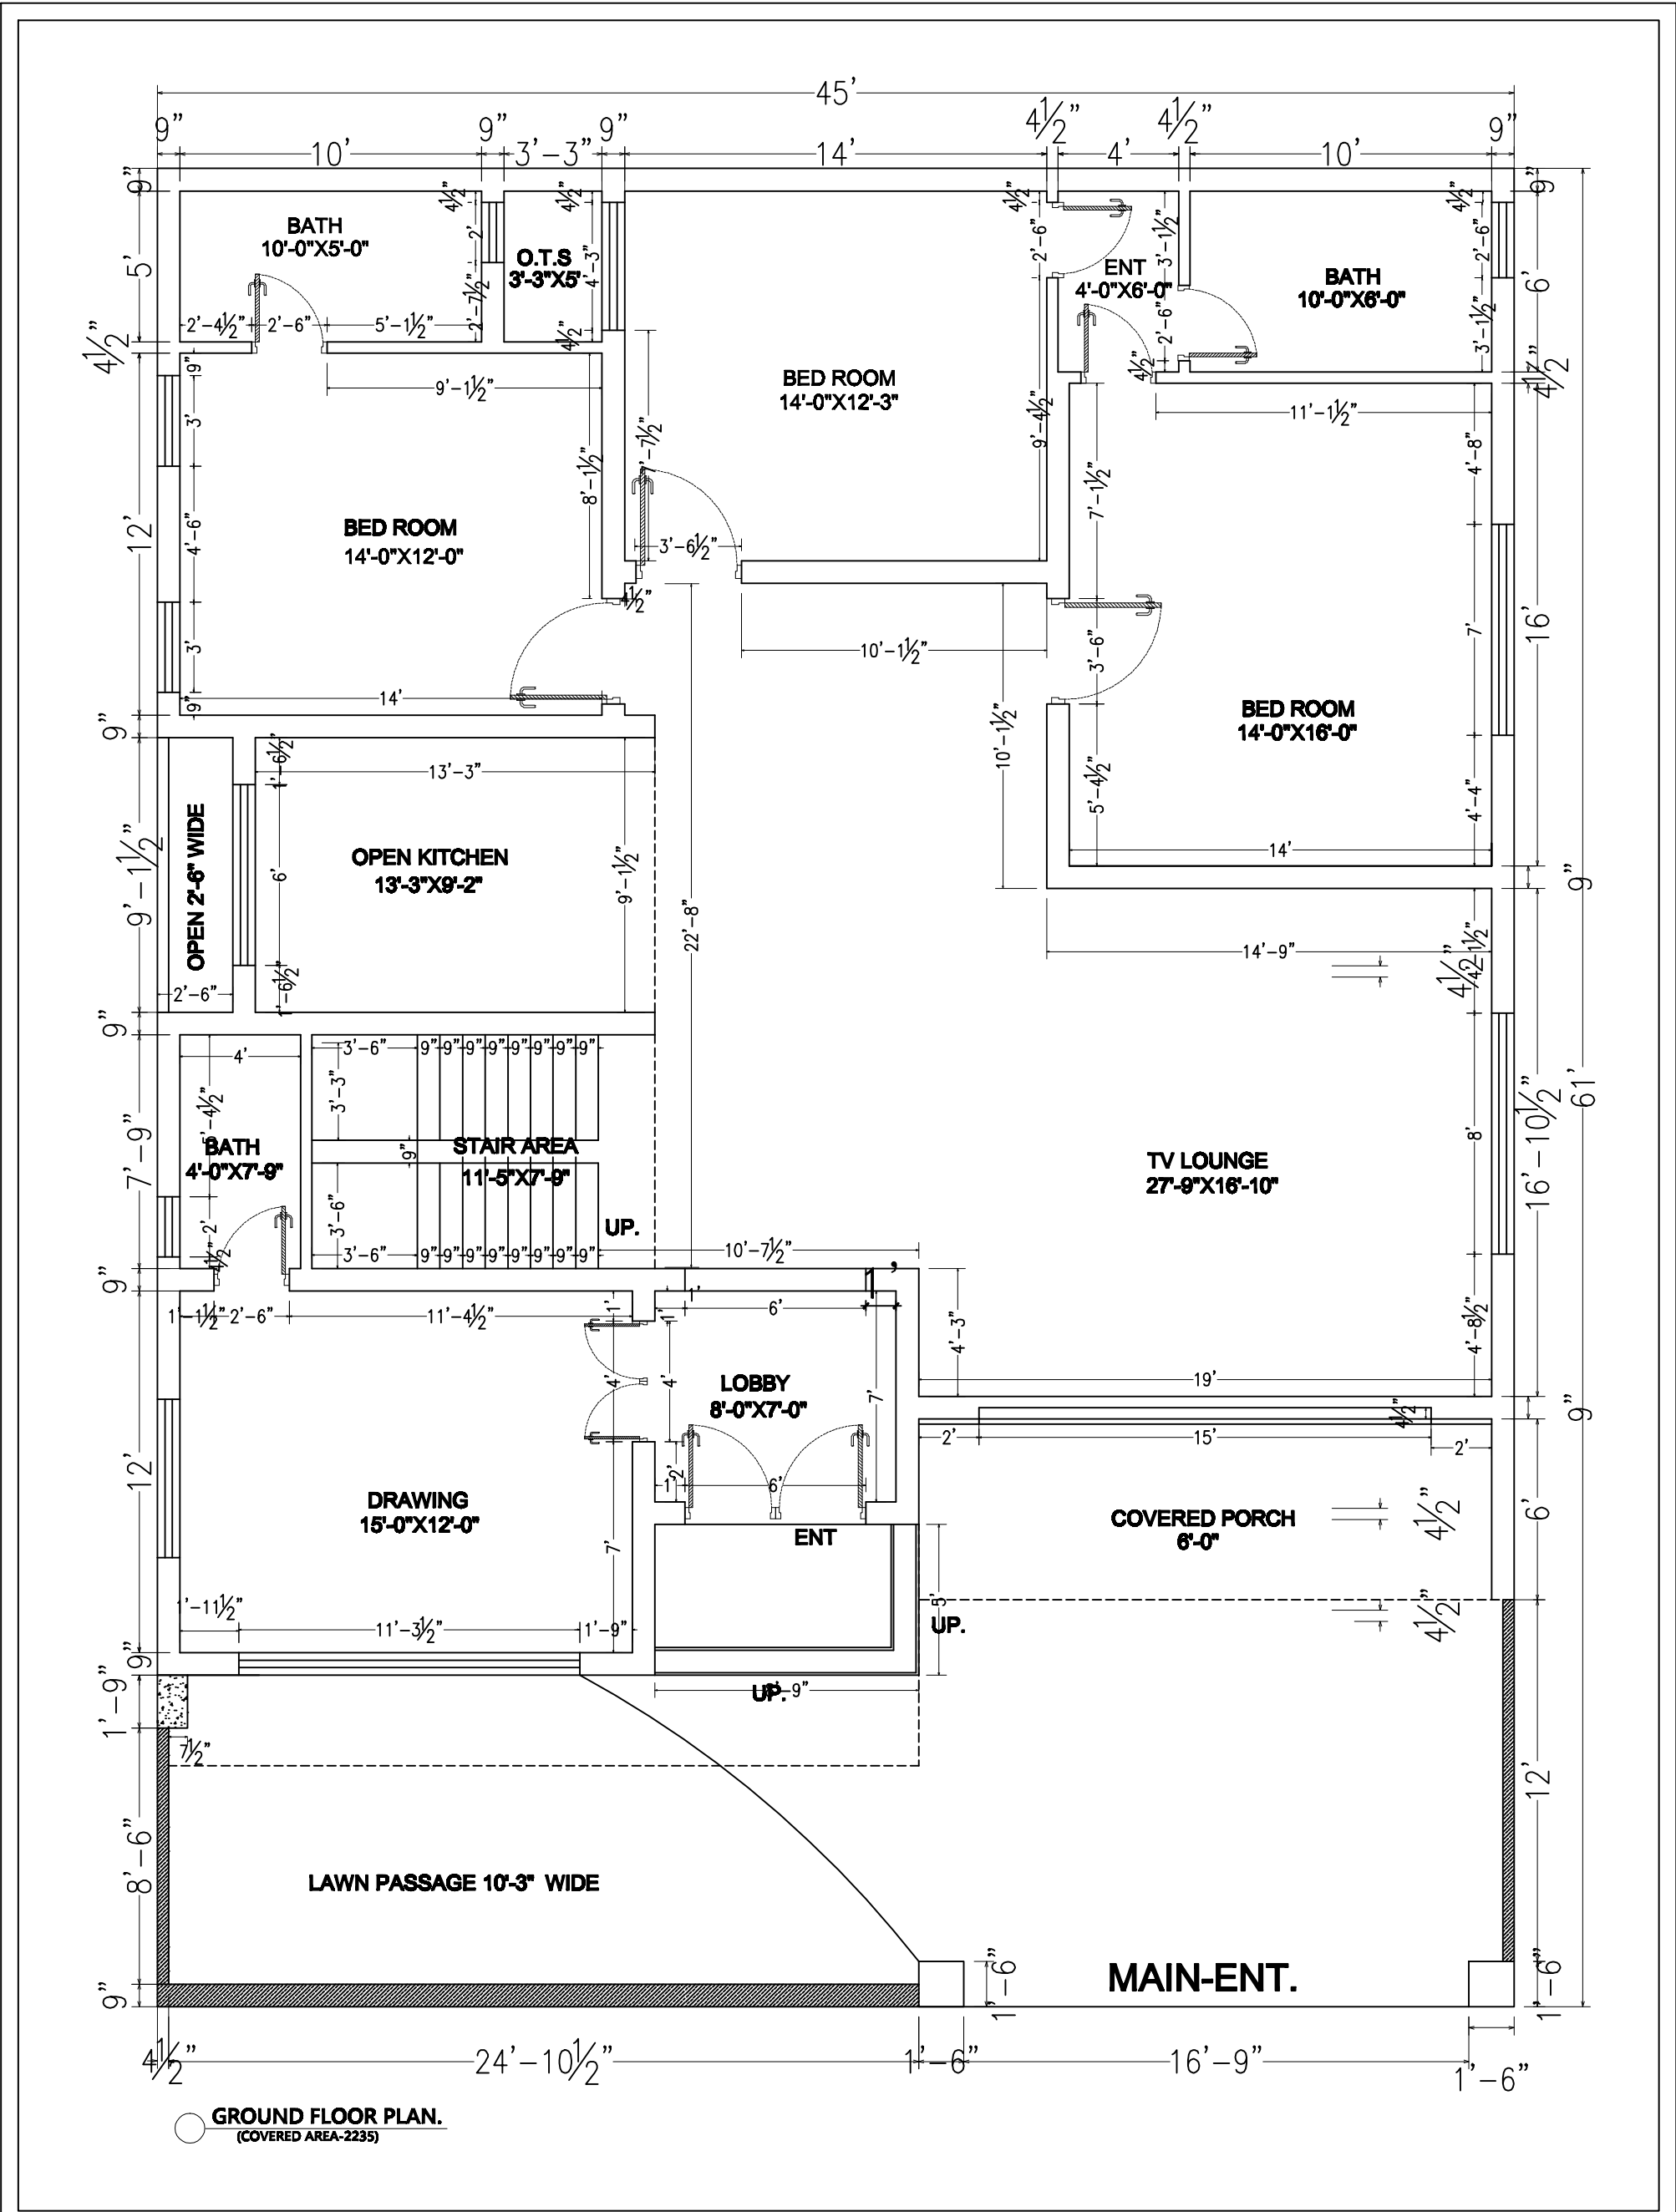

SHEET NO : 13	PROJECT : 10 Marla Residential CLIENT NAME : Mr. Ali Hassan .	DRAWING STATUS: Issued For Construction ISSUE: 00-00-0000 DATE OF REVISED: 00-00-0000	CHECKED BY: Ar. Tasneem DRAWN BY: Mr. Sadeem	 Design Studio Let's Visualize Your Dreams ARCHITECTURE, INTERIOR DESIGN, WOOD WORKS Valley +92 313 5754471 E-mail: skart.design.studio@gmail.com Address: Office # 01, Davis Street (Main Road) Street, New Channel Rd, Lahore, Pakistan.
------------------------------------	--	--	---	---

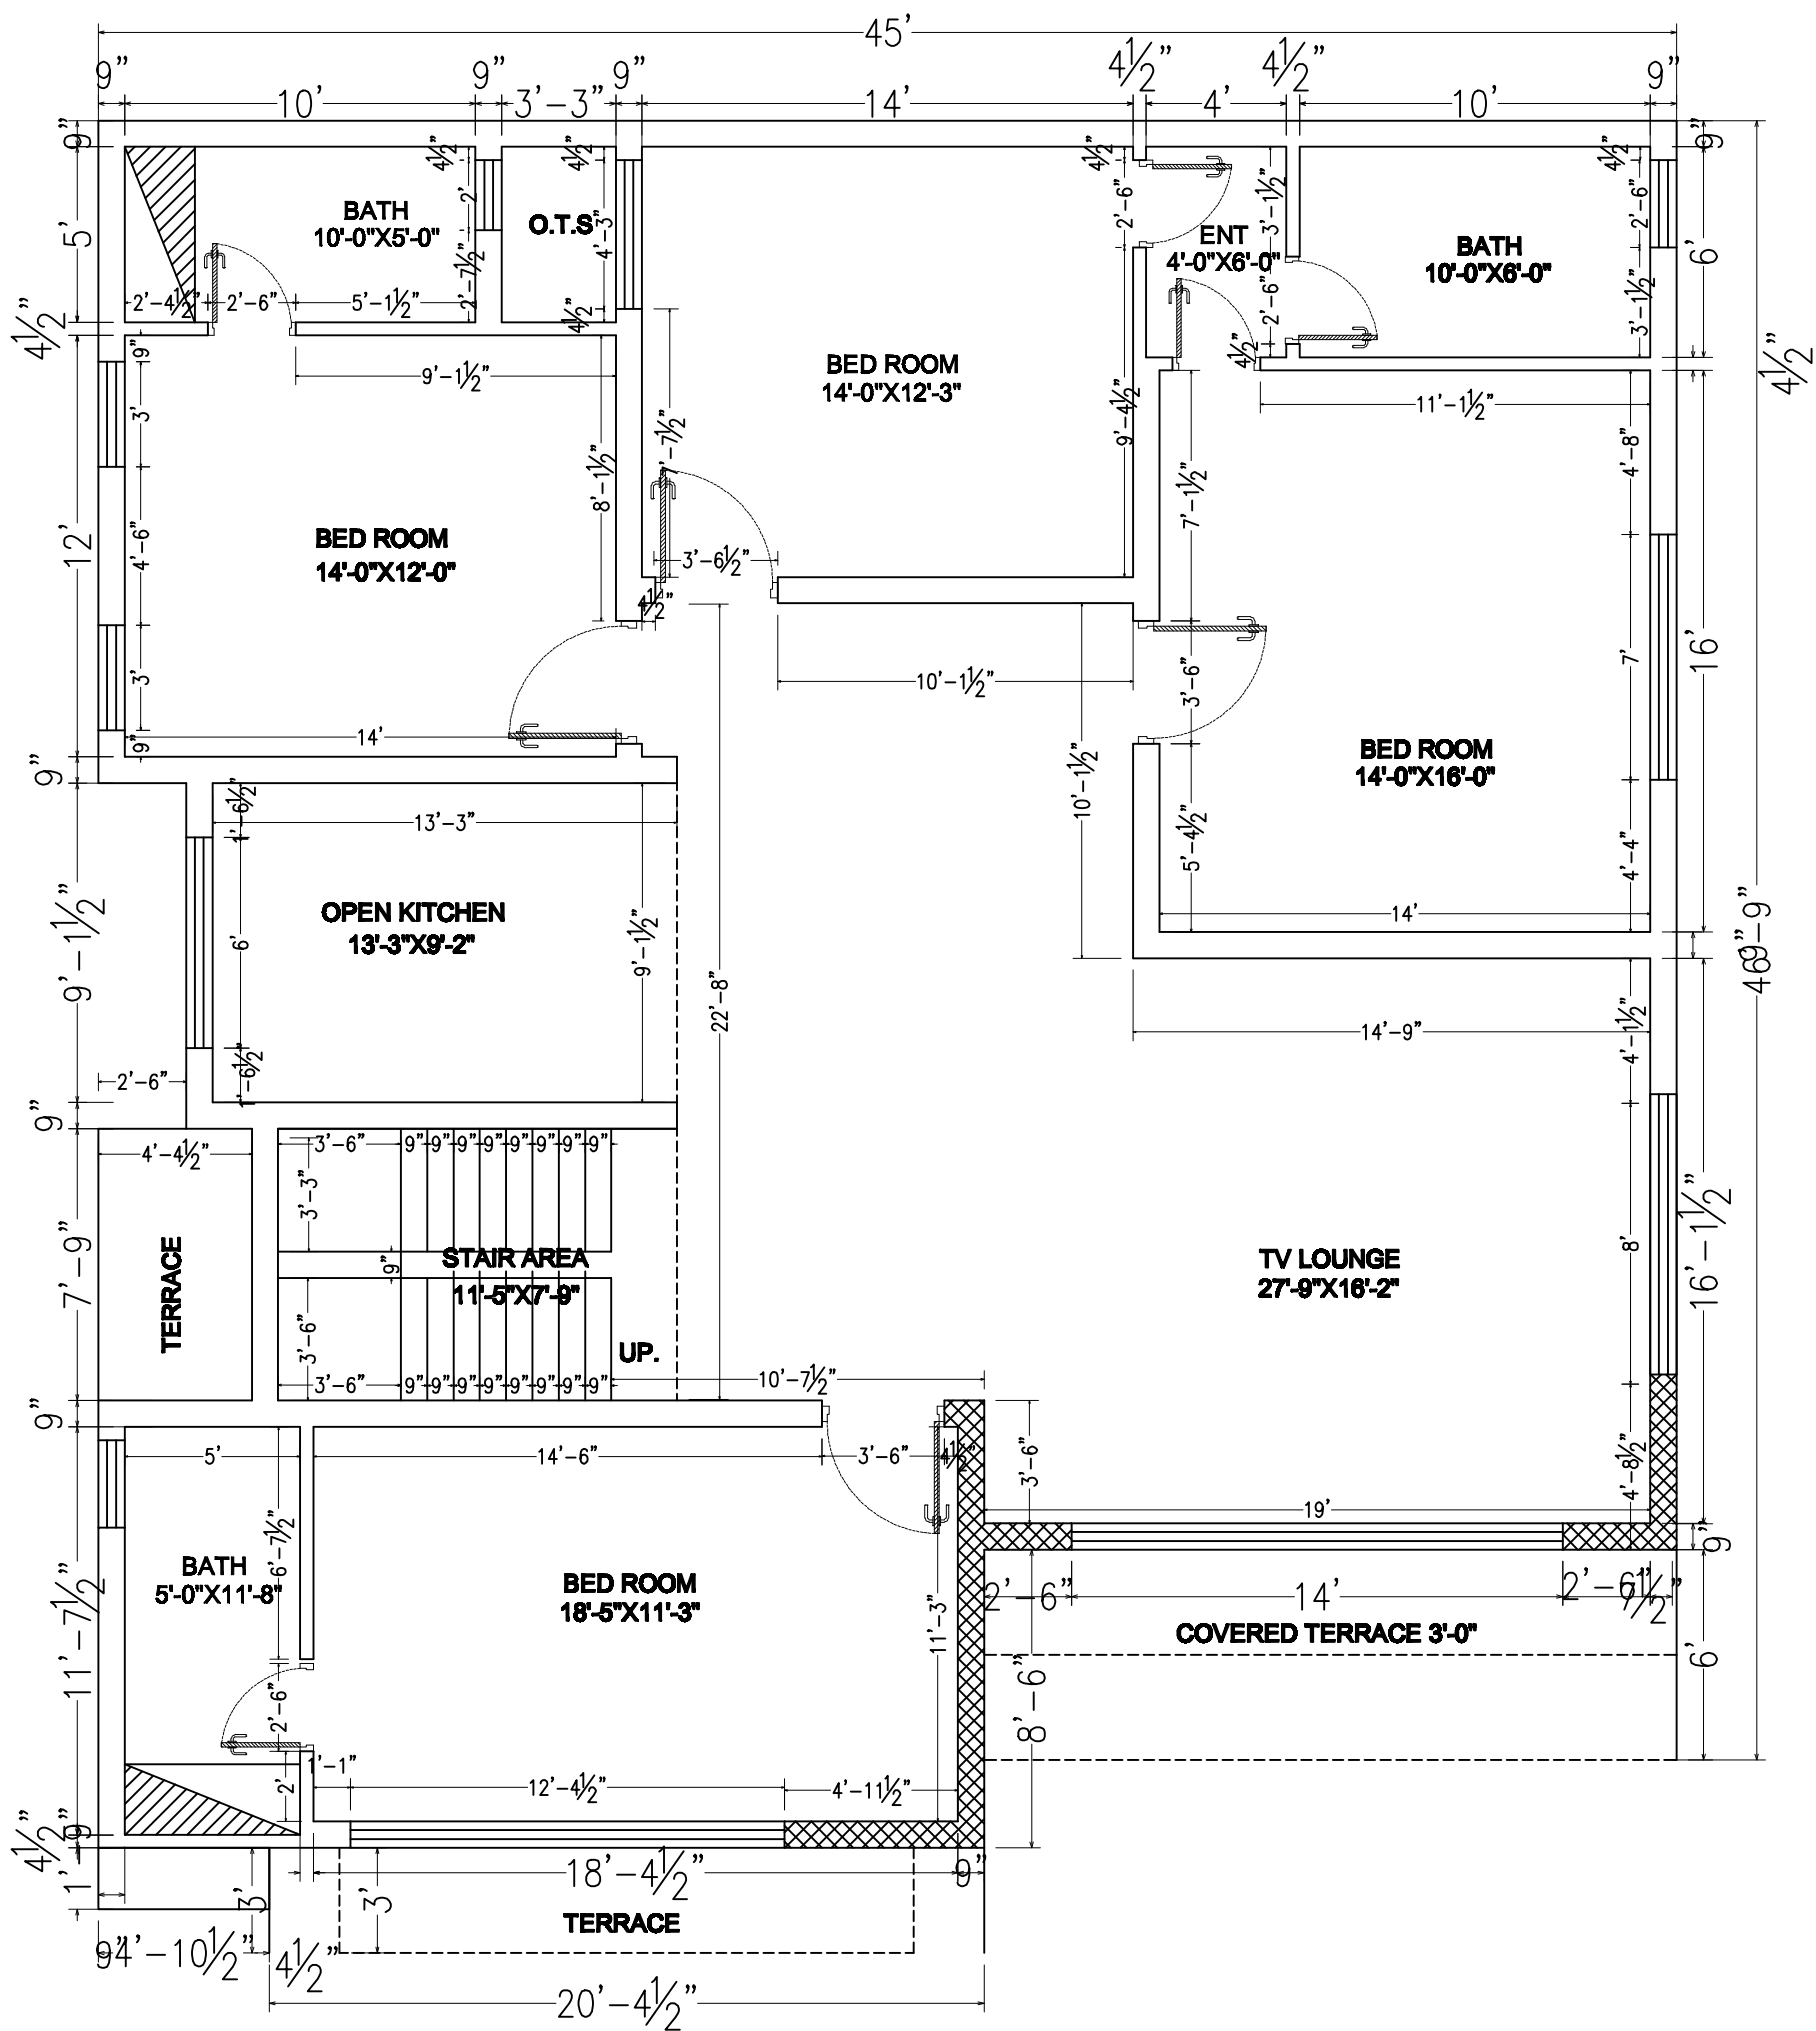

SHEET NO :

14

PROJECT :

10 Marla Residential

CLIENT NAME :

Mr. Ali Hassan .

DRAWING STATUS:

Issued For Construction

ISSUE:

00-00-0000

DATE OF REVISED:

00-00-0000

CHECKED BY:

Ar. Tasneem


DRAWN BY:

Mr. Sadeem



Design Studio
Let's Visualize Your Dreams

ARCHITECTURE, INTERIOR DESIGN, LANDSCAPE ARCHITECTURE
WOOD WORK
Valour: +92 333 7754771
E-mail: skart.design.studio@gmail.com
Address: Office-401, Darya Road, Bahadurabad, Lahore, Pakistan.

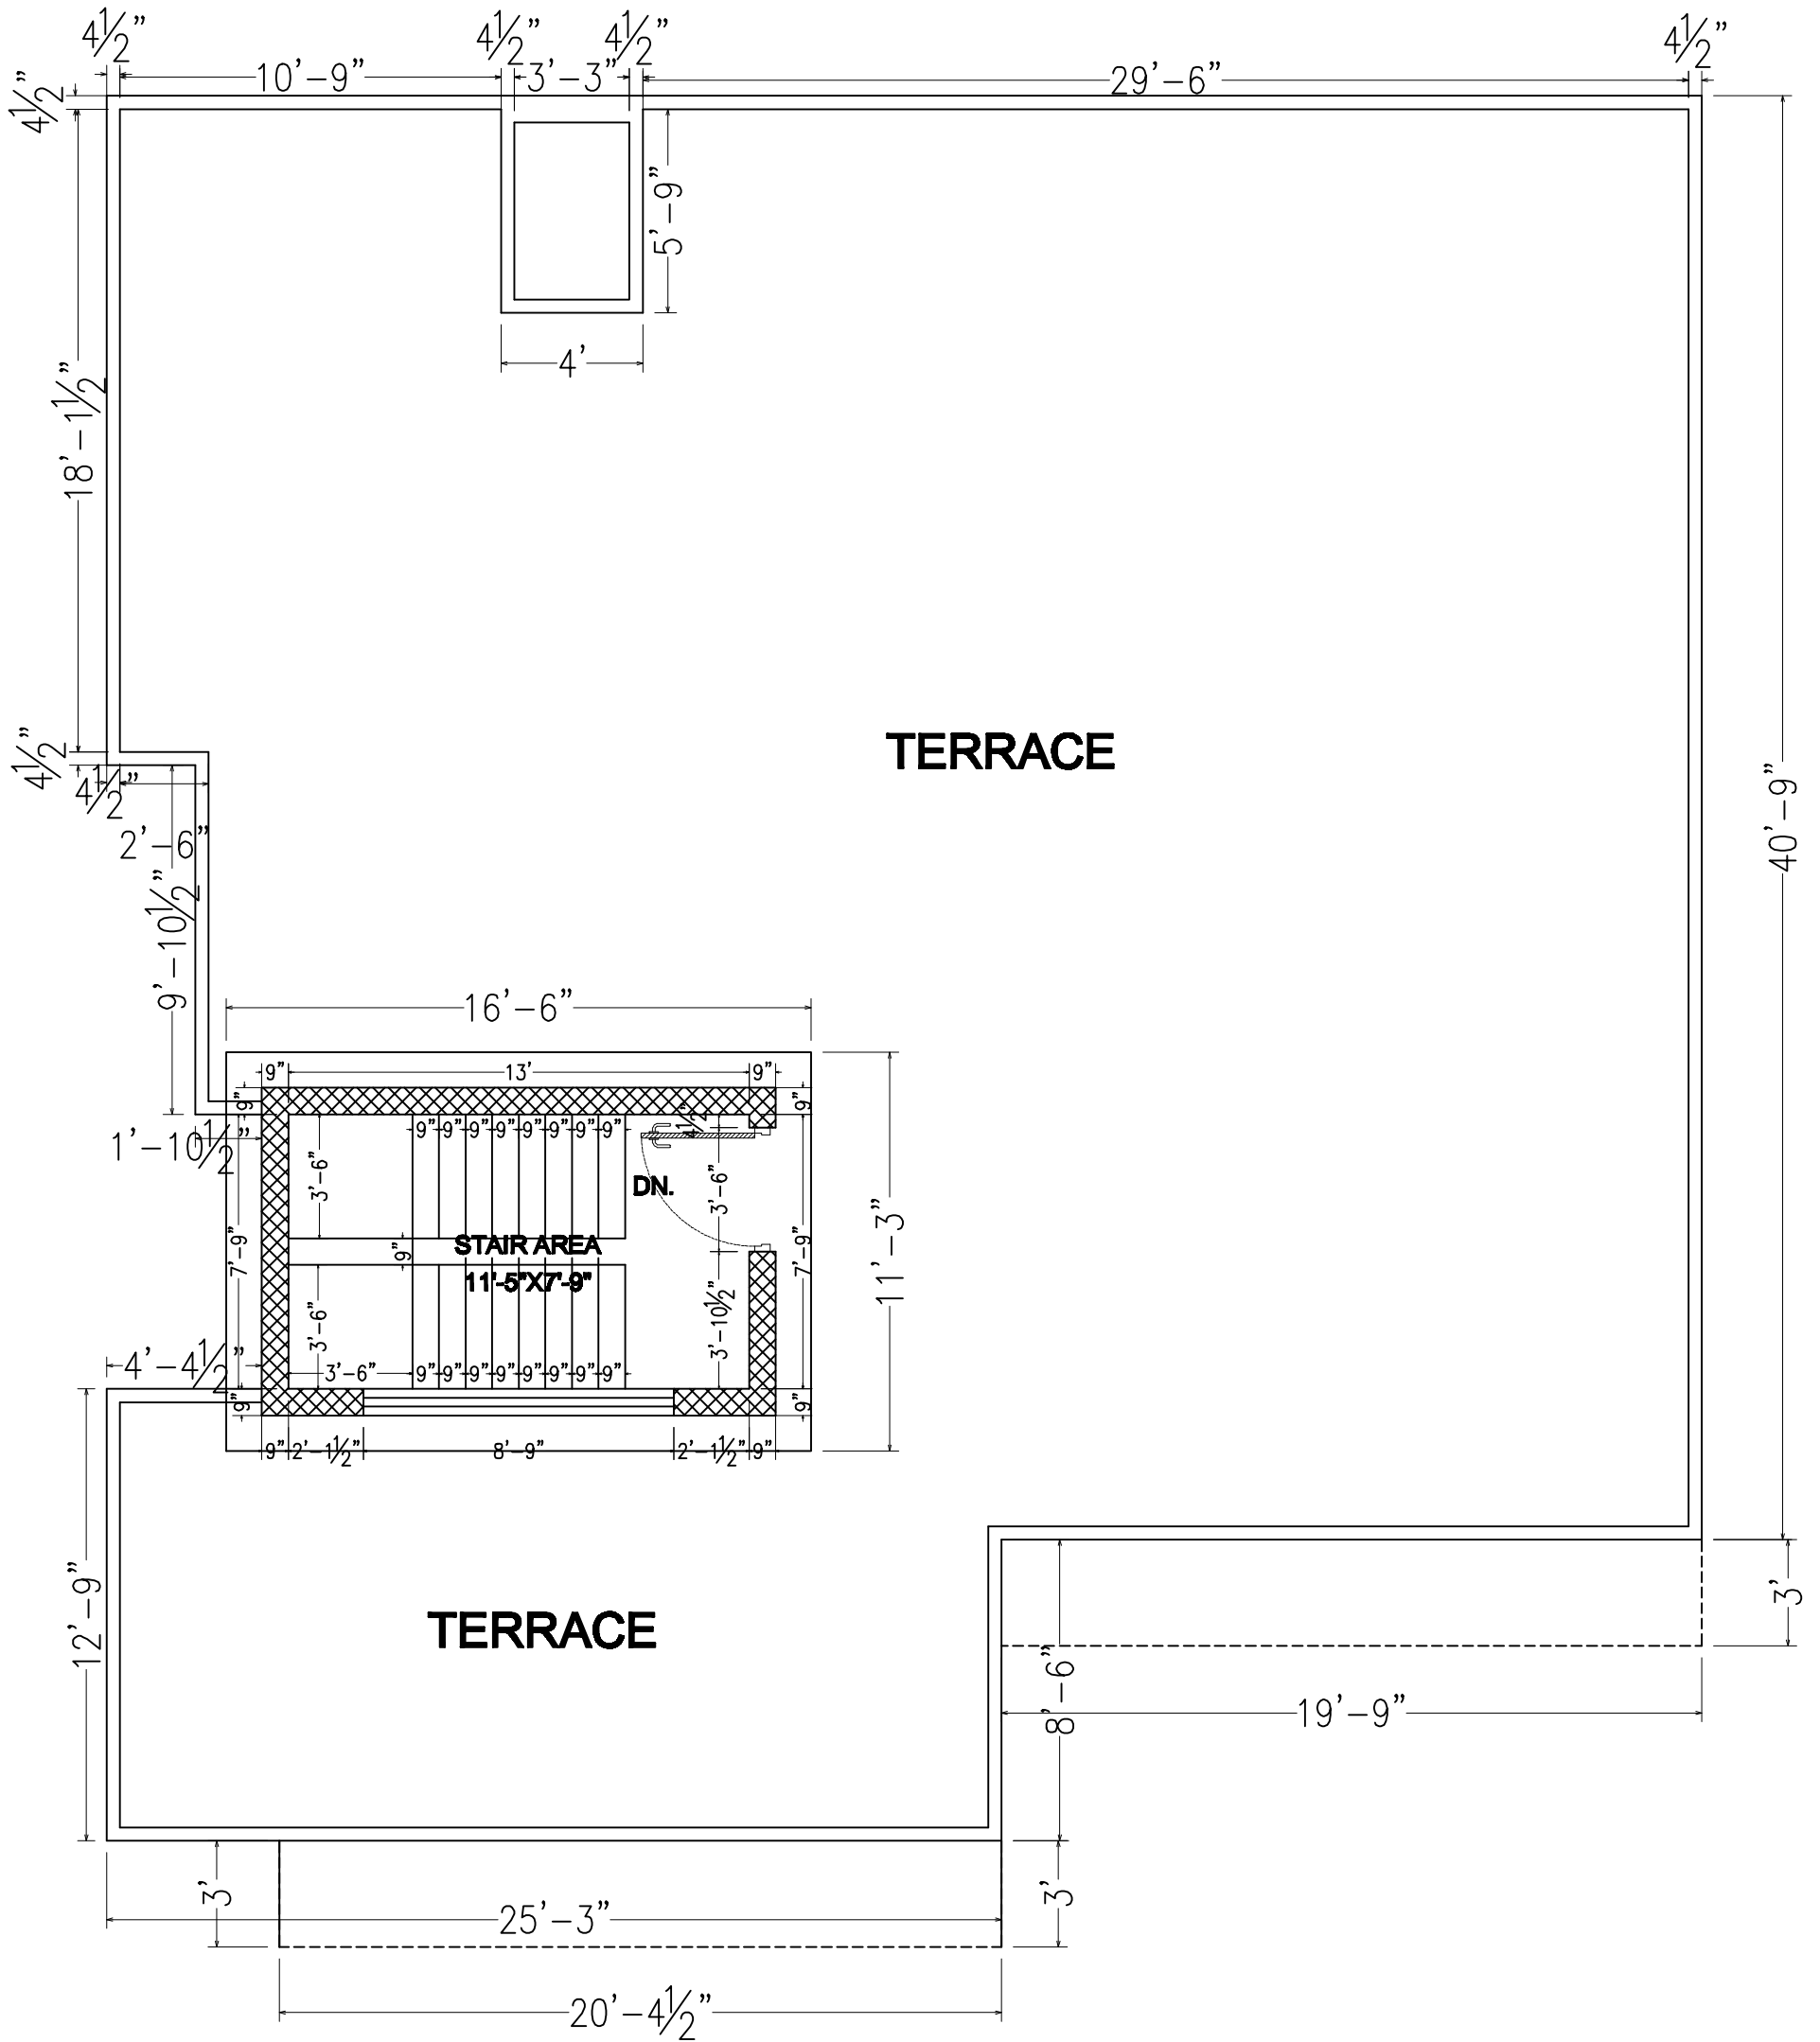


ROOF TOP FLOOR PLAN.

SHEET NO: 15	PROJECT: 10 Marla Residential	DRAWING STATUS: Issued For Construction		CHECKED BY: Ar. Tasneem
	CLIENT NAME : Mr. Ali Hassan .	ISSUE: 00-00-0000	DATE OF REVISED: 00-00-0000	DRAWN BY: Mr. Sadeem



Design Studio
Let's Visualize Your Dreams!
Ar. Tasneem
+92 313 5754671
Email: Skart.design.studio@gmail.com
Address:
Office # 61, Darya Road (Mehrabuddin Street),
Near Diamond Rd, Lahore,
Pakistan.

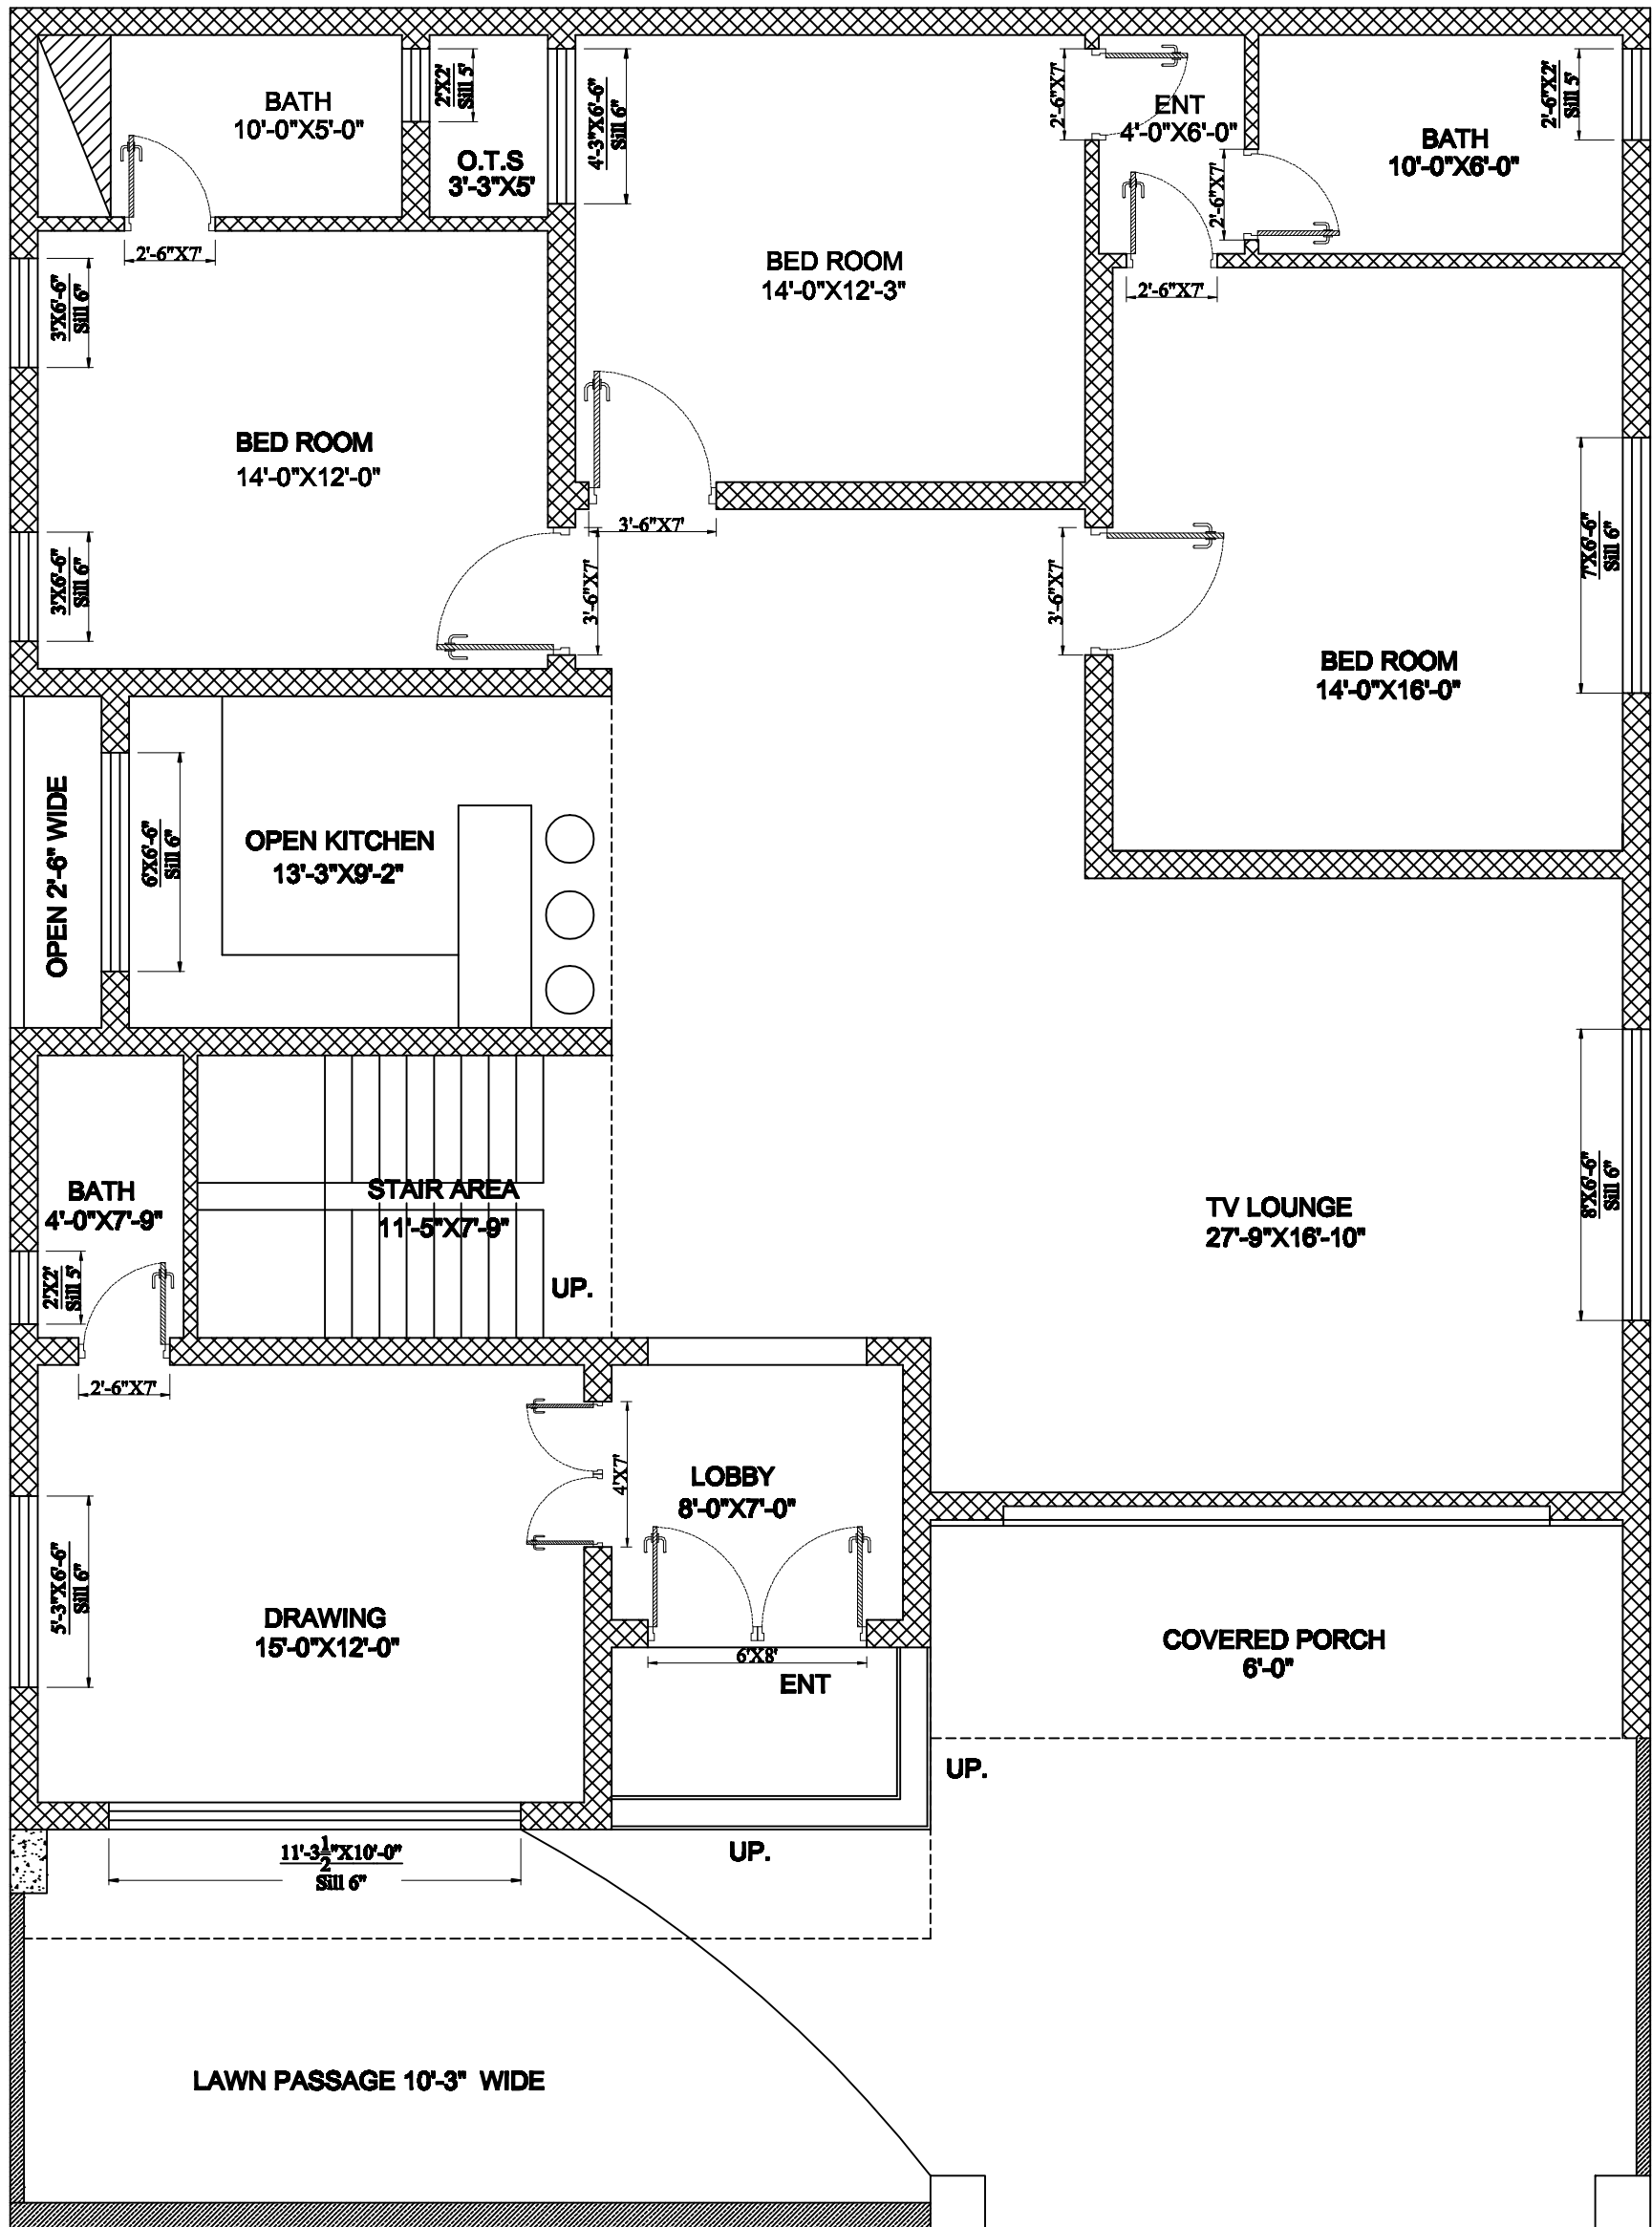

GROUND FLOOR PLAN.
(COVERED AREA-2235)

SHEET NO :

16

PROJECT :

10 Marla Residential

CLIENT NAME :

Mr. Ali Hassan .

DRAWING STATUS:

Issued For Construction

ISSUE:

00-00-0000

DATE OF REVISED:

00-00-0000

CHECKED BY:

Ar. Tasneem

DRAWN BY:


Mr. Sadeem



Design Studio

Let's Visualize Your Dreams

ARCHITECTURE, INTERIOR DESIGN
WOOD WORKS
Voice: +92 332 7734471
E-mail: skart.design.studio@gmail.com
Address:
Office # 81, Darya Road (Bakhtkhana Road,
Near Channel 134, Lahore,
Pakistan.

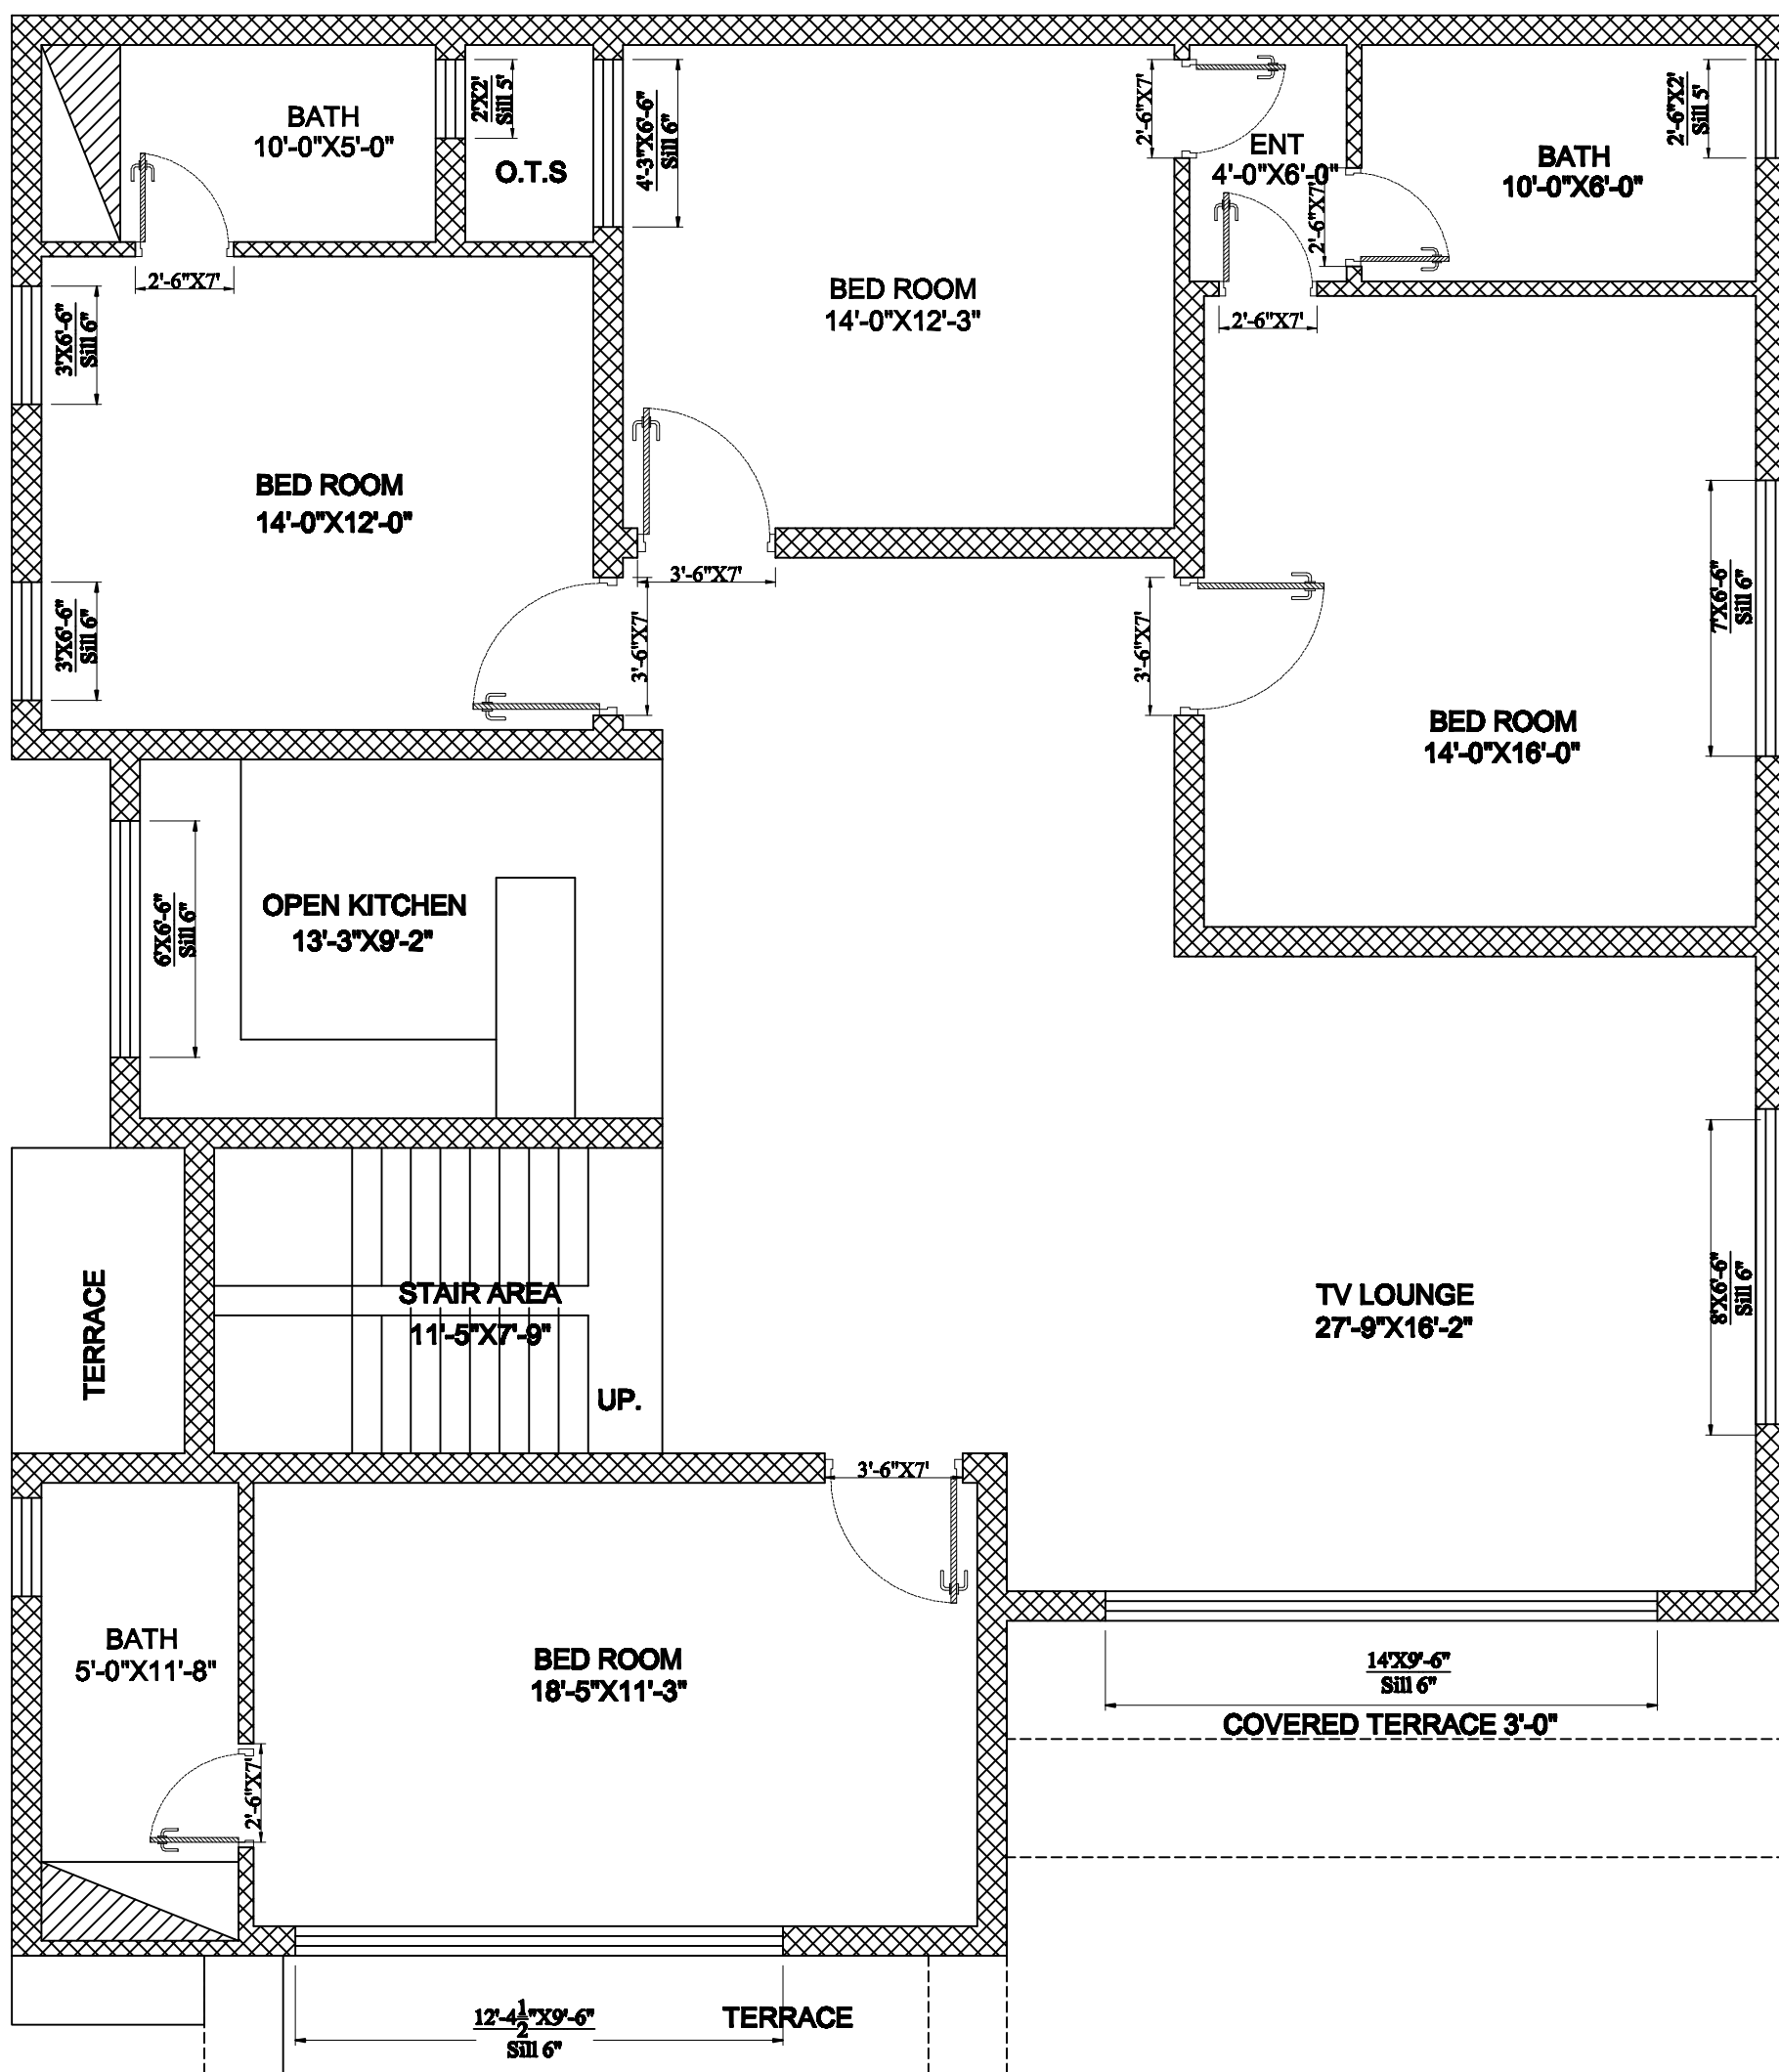


FIRST FLOOR PLAN.
(COVERED AREA-2148)

SHEET NO : 17	PROJECT : 10 Marla Residential	DRAWING STATUS: Issued For Construction		CHECKED BY: Ar. Tasneem
	CLIENT NAME : Mr. Ali Hassan .	ISSUE: 00-00-0000	DATE OF REVISED: 00-00-0000	DRAWN BY: Mr. Sadeem



Design Studio
Let's Visualize Your Dreams

ARCHITECTURE , INTERIOR DESIGN
WOOD WORKER
Yasir
+92 333 9754471
E-mail:
Skart.design.studio@gmail.com
Address:
Office 601, Darya Road Wahidullah Street,
New Dammam Rd, Lahore,
Pakistan.

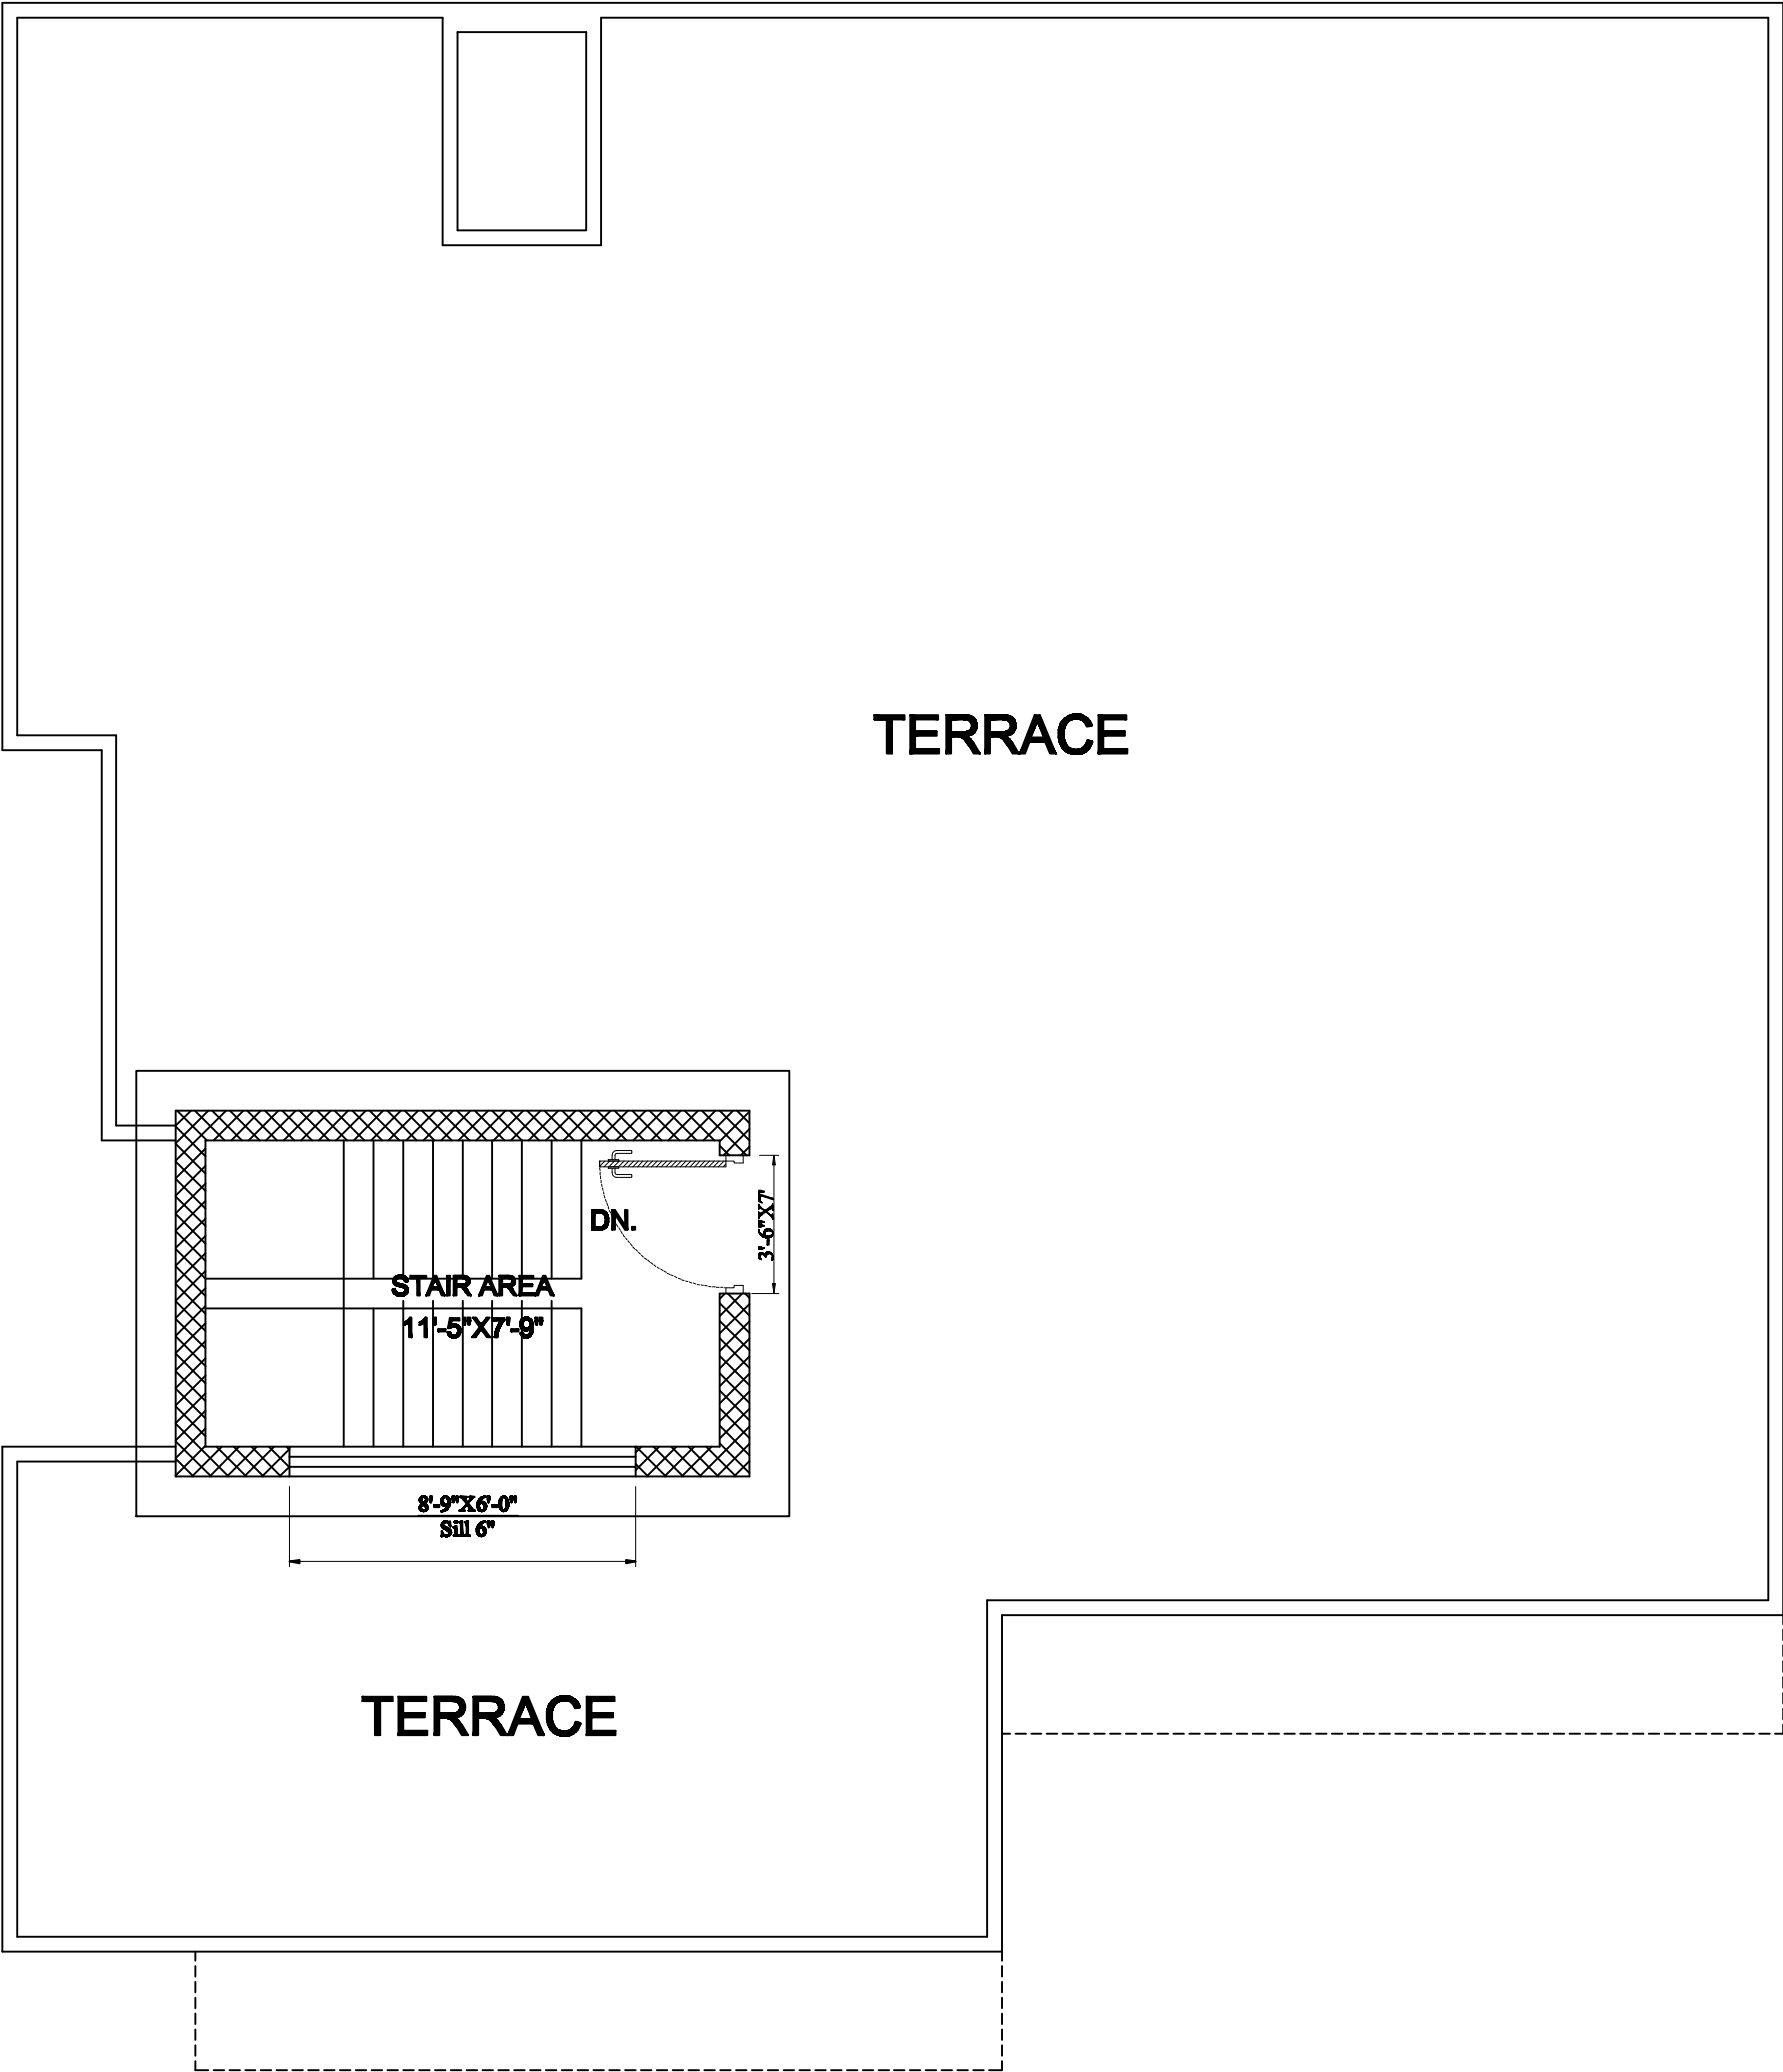

ROOF TOP FLOOR PLAN.

SHEET NO : 18	PROJECT : 10 Marla Residential	DRAWING STATUS: Issued For Construction		CHECKED BY: Ar. Tasneem	 Design Studio Let's Visualize Your Dreams! ARCHITECTURE • INTERIOR DESIGN • WOODWORKS Voice: +91 913 979471 E-mail: Skart.design.studio@gmail.com Address: Office # 81, Darya Road (Khalidabad) Street, Near Durrani Rd, Lahore, Pakistan.
	CLIENT NAME : Mr. Ali Hassan .	ISSUE: 00-00-0000	DATE OF REVISED: 00-00-0000	DRAWN BY: Mr. Sadeem	